
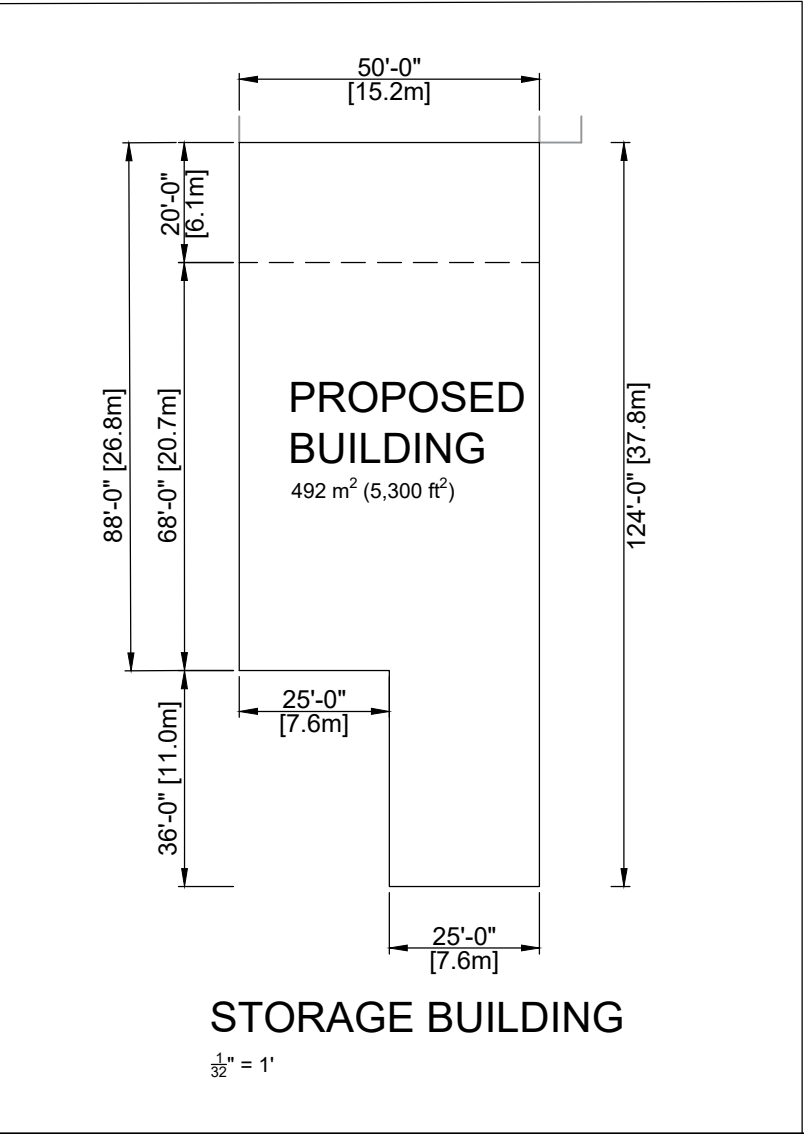



HIGHWAY 20

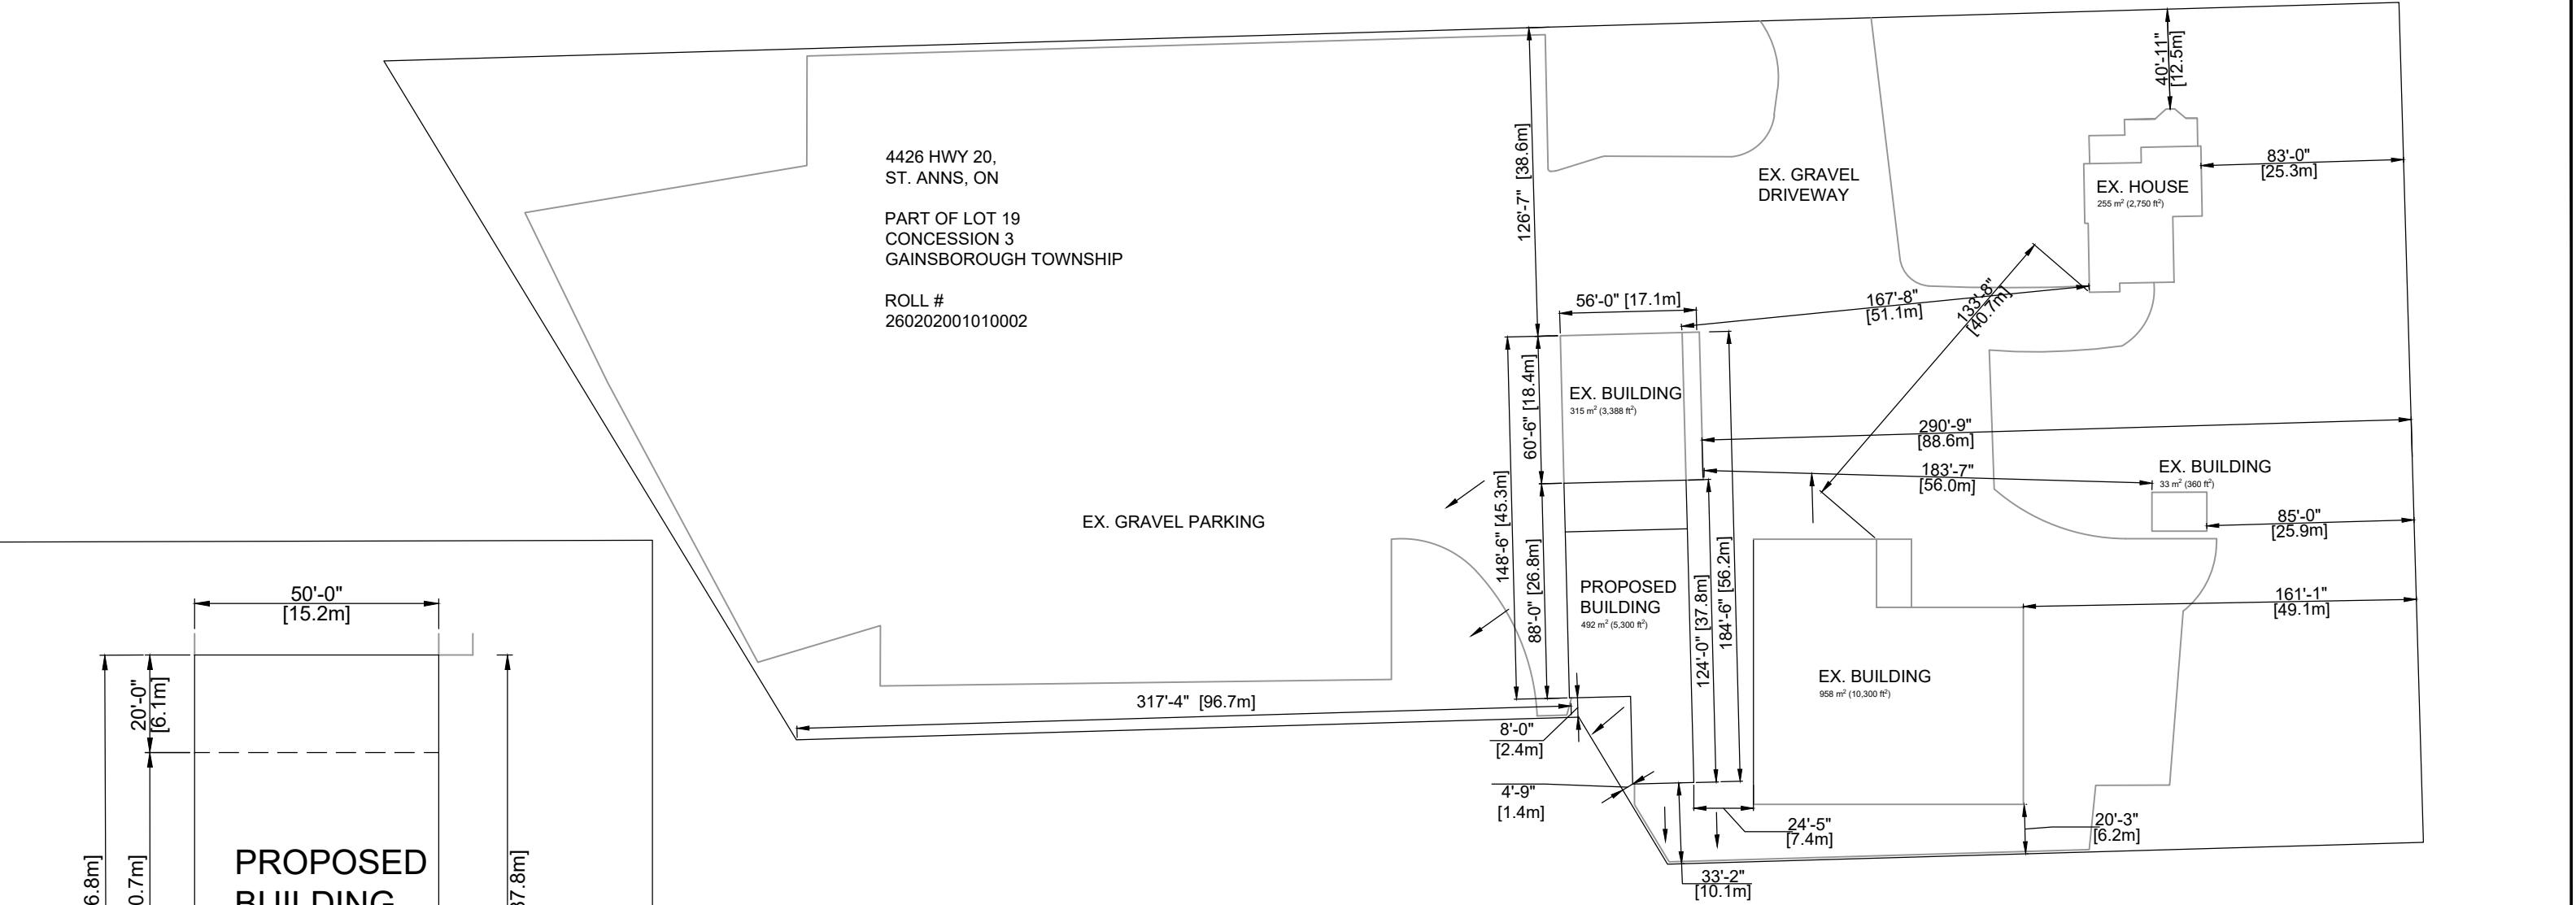


LOT COVERAGE

LOT AREA:	21,419.10 m ²
EX. HOUSE:	255 m ²
EX. SHED:	33 m ²
EX. BUILDING:	958 m ²
EX. BUILDING:	315 m ²
PROPOSED ADDITION:	492 m ²
TOTAL:	1,799
PERCENTAGE COVERAGE:	8.4%


REV:	DESCRIPTION:	BY:	DATE:
STATUS:			
CLIENT: LINDE TRUCK AND TRAILER			
DESIGNER: TREVOR LINDE PEO #: 100199542			
SITE: 4426 HWY 20 ST ANNS, ON			
TITLE: SITE PLAN			
SCALE AT A3: 1/64" = 1'	DATE: 01/27/25	DRAWN: TL	CHECKED:
PROJECT NO:	DRAWING NO: 1	REVISION:	

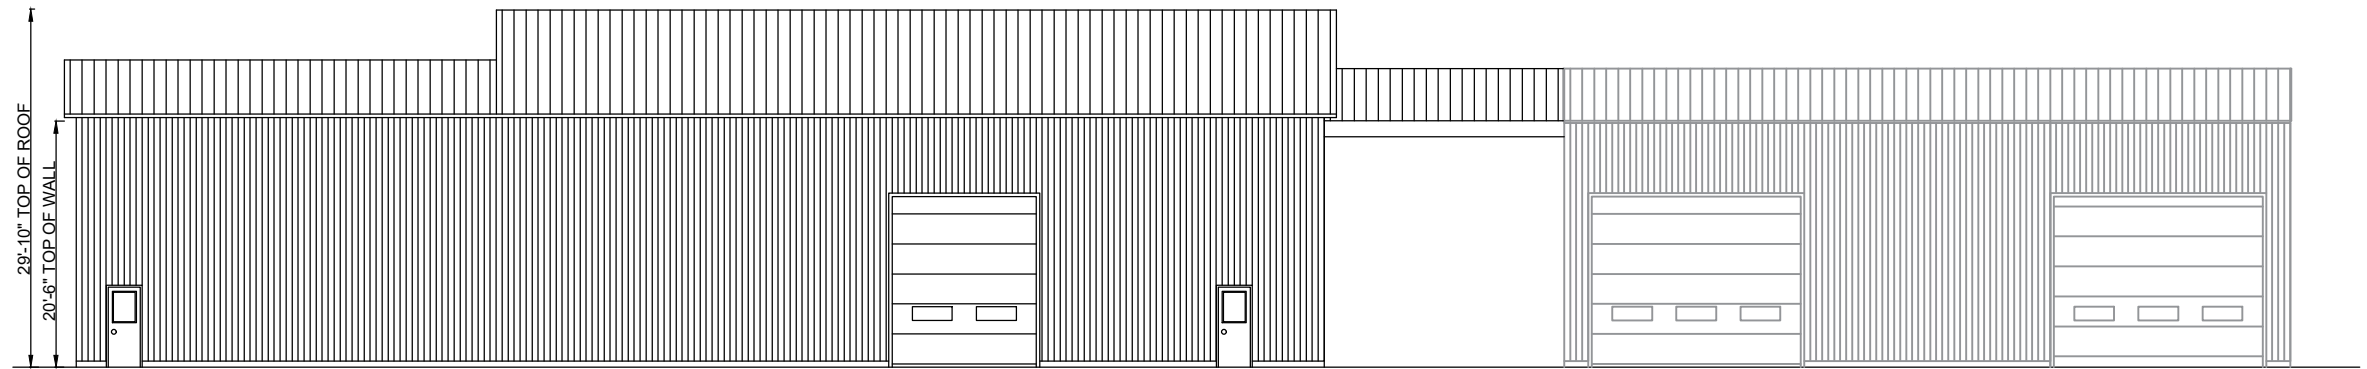


EAST ELEVATION

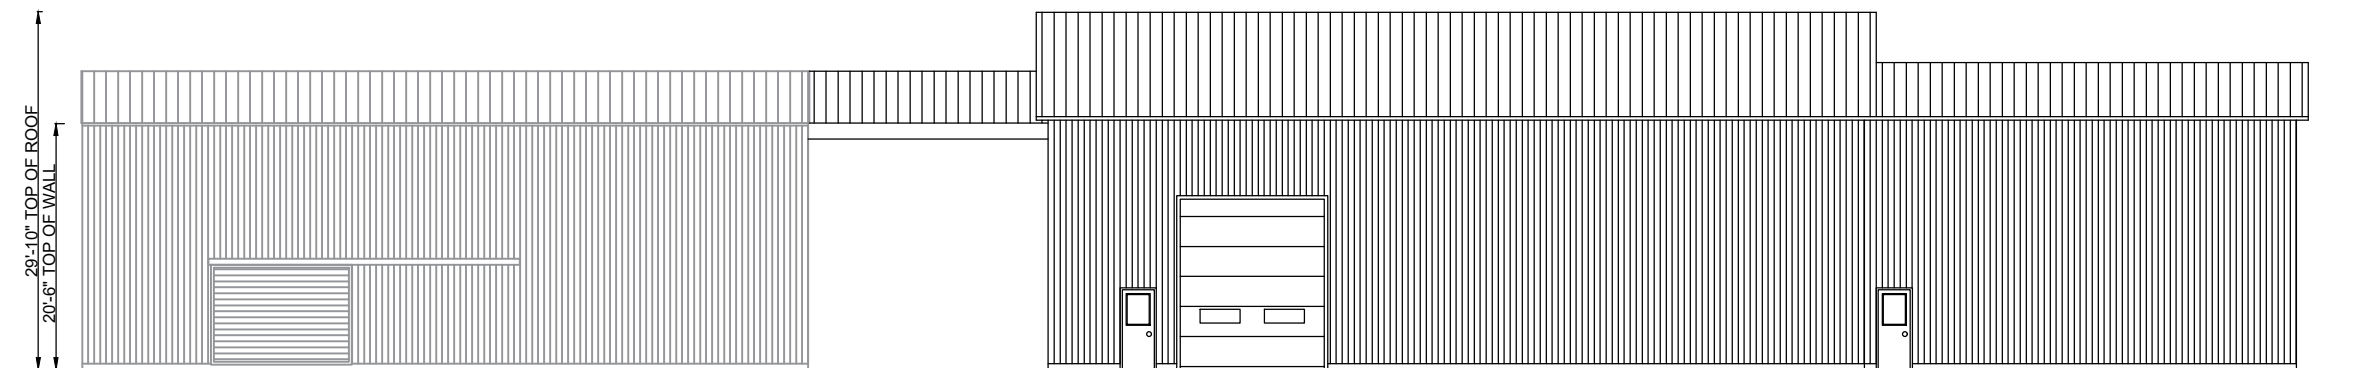

WEST ELEVATION

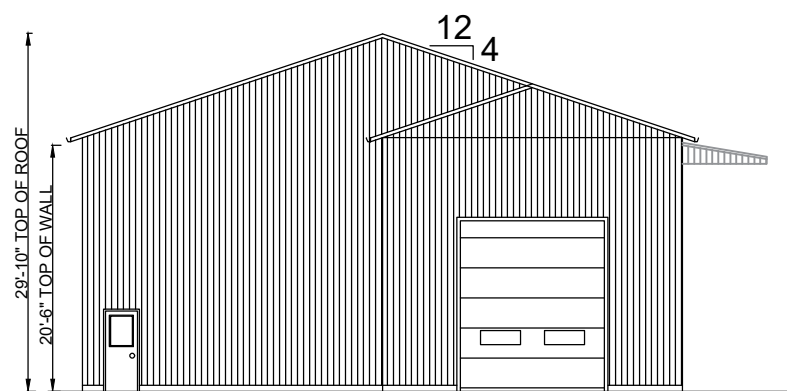

SOUTH ELEVATION

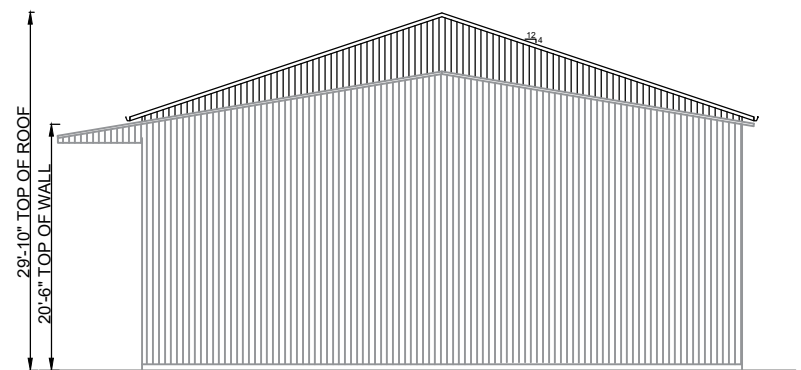

NORTH ELEVATION

REV:	DESCRIPTION:	BY:	DATE:
STATUS:			
CLIENT: LINDE TRUCK AND TRAILER			
DESIGNER: TREVOR LINDE PEO #: 100199542			
SITE: 4426 HWY 20 ST ANNS, ON			
TITLE: ELEVATIONS			
SCALE AT A3: 1/16" = 1'	DATE: 01/27/25	DRAWN: TL	CHECKED:
PROJECT NO:	DRAWING NO: 2	REVISION:	