

TOP OF ROOF

U/S OF TRUSS

2.77

3RD FLOOR

10.61 +/-

2.87

2ND FLOOR

3.05

MAIN FLOOR

GRADE

2.63

BASEMENT FLOOR



1 South Elevation
SCALE: 3/16" = 1'-0"

Date	2/17/2022
Project No.	21495
Dwg. No.	A2-1
Project	Additions and Alterations to 197 Griffin St.
Location	197 Griffin Street (Hwy #20) Smithville ON
Title	South Elevation (Main Building)

[kon•sept]
30 Niagara Street, Unit #1, Welland, ON, L3C 1H9
Ph. 905.662.8934 - www.konsept.ca - info@konsept.ca




1 West Elevation
 SCALE: 3/16" = 1'-0"

Date	2/17/2022
Project No.	21495
Dwg. No.	A2-2

Project	Additions and Alterations to 197 Griffin St.
Location	197 Griffin Street (Hwy #20) Smithville ON
Title	West Elevation (Main Building)

[kon•sept]
 30 Niagara Street, Unit #1, Welland, ON, L3C 1H9
 Ph. 905.662.8934 - www.konsept.ca - info@konsept.ca

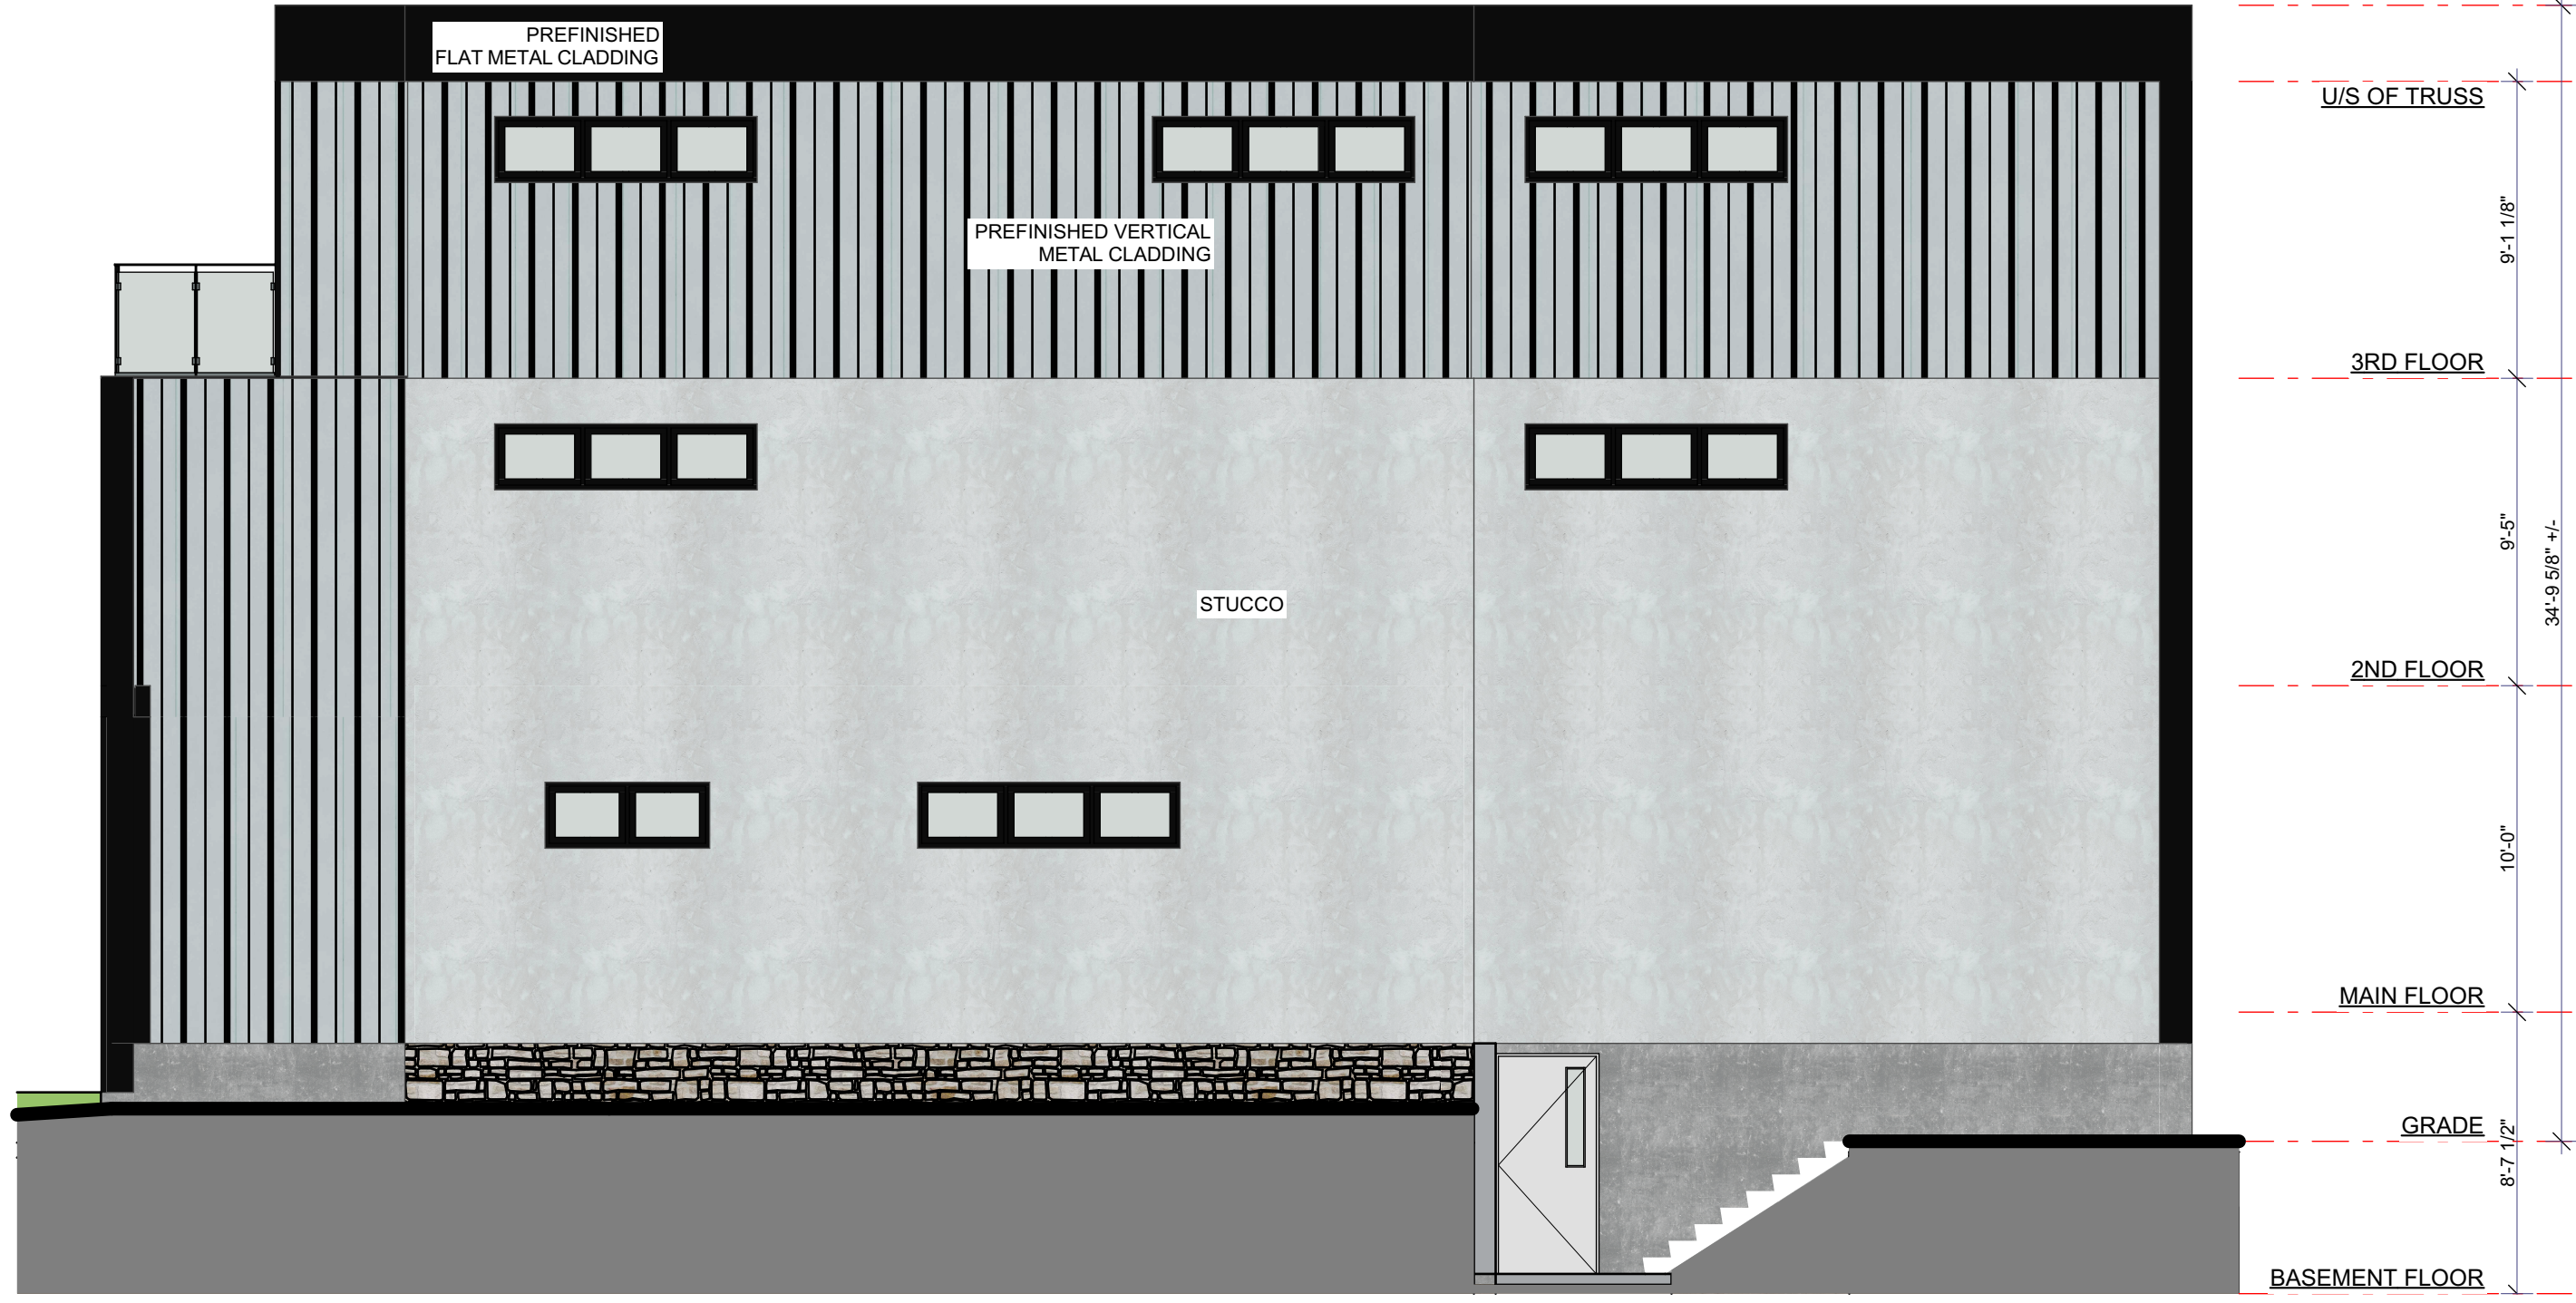

1 North Elevation
 SCALE: 3/16" = 1'-0"

Date 2/17/2022
 Project No. 21495
 Dwg. No. A2-3

Project Additions and Alterations to 197 Griffin St.
 Location 197 Griffin Street (Hwy #20) Smithville ON
 Title North Elevation (Main Building)



1 East Elevation
 SCALE: 3/16" = 1'-0"

Project	197 Griffin Street (Hwy #20) Smithville ON
Location	197 Griffin Street (Hwy #20) Smithville ON
Title	East Elevation (Main Building)
Date	2/17/2022
Project No.	21495
Dwg. No.	A2-4