


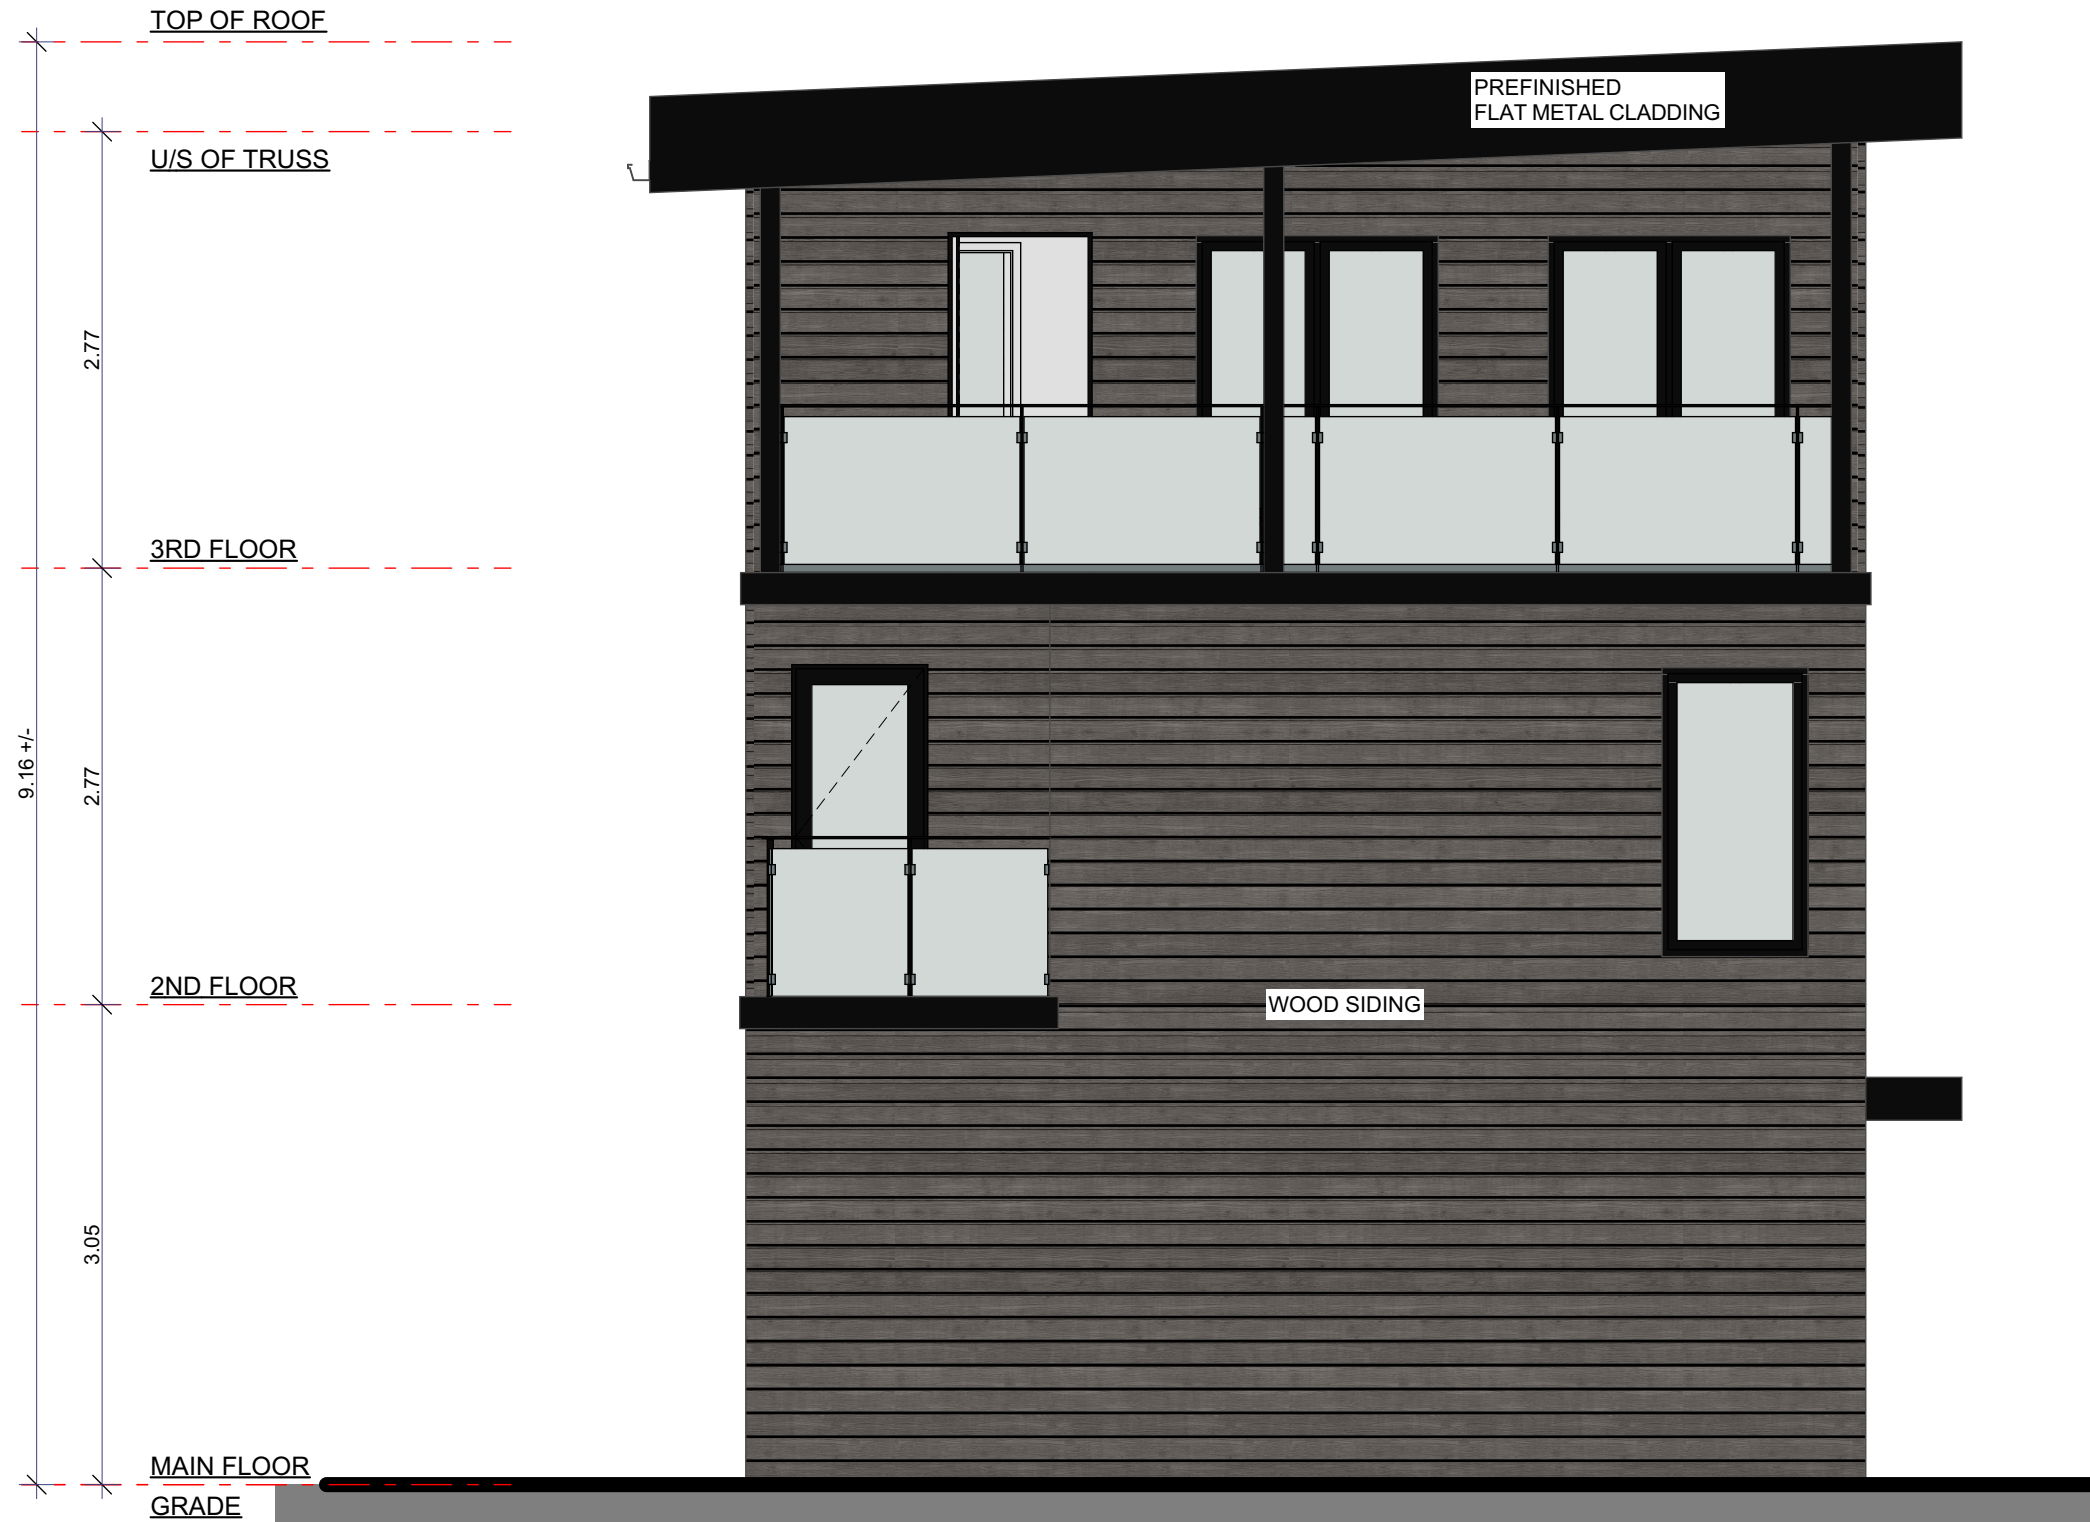
1

East Elevation

SCALE: 1/4" = 1'-0"

	Project Additions and Alterations to 197 Griffin St. - Accessory Building	Date 2/17/2022
	Location 197 Griffin Street (Hwy #20) Smithville Ontario	Project No. 21495
	Title East Elevation (Accessory Building)	Dwg. No. A2-1

30 Niagara Street, Unit #1, Welland, ON, L3C 1H9
 Ph. 905.662.8934 - www.konsept.ca - info@konsept.ca



1 South Elevation
 SCALE: 1/4" = 1'-0"

**Additions and Alterations to
 197 Griffin St. - Accessory
 Building**



Project	197 Griffin Street (Hwy #20) Smithville Ontario	Date	2/17/2022
Location	197 Griffin Street (Hwy #20) Smithville Ontario	Project No.	21495
Title	South Elevation (Accessory Building)	Dwg. No.	A2-2

30 Niagara Street, Unit #1, Welland, ON, L3C 1H9
 Ph. 905.682.8934 - www.konsept.ca - info@konsept.ca




Date	2/17/2022
Project No.	21495
Dwg. No.	A2-3
Project	Additions and Alterations to 197 Griffin St. - Accessory Building
Location	197 Griffin Street (Hwy #20) Smithville Ontario
Title	West Elevation (Accessory Building)

1

West Elevation

SCALE: 1/4" = 1'-0"

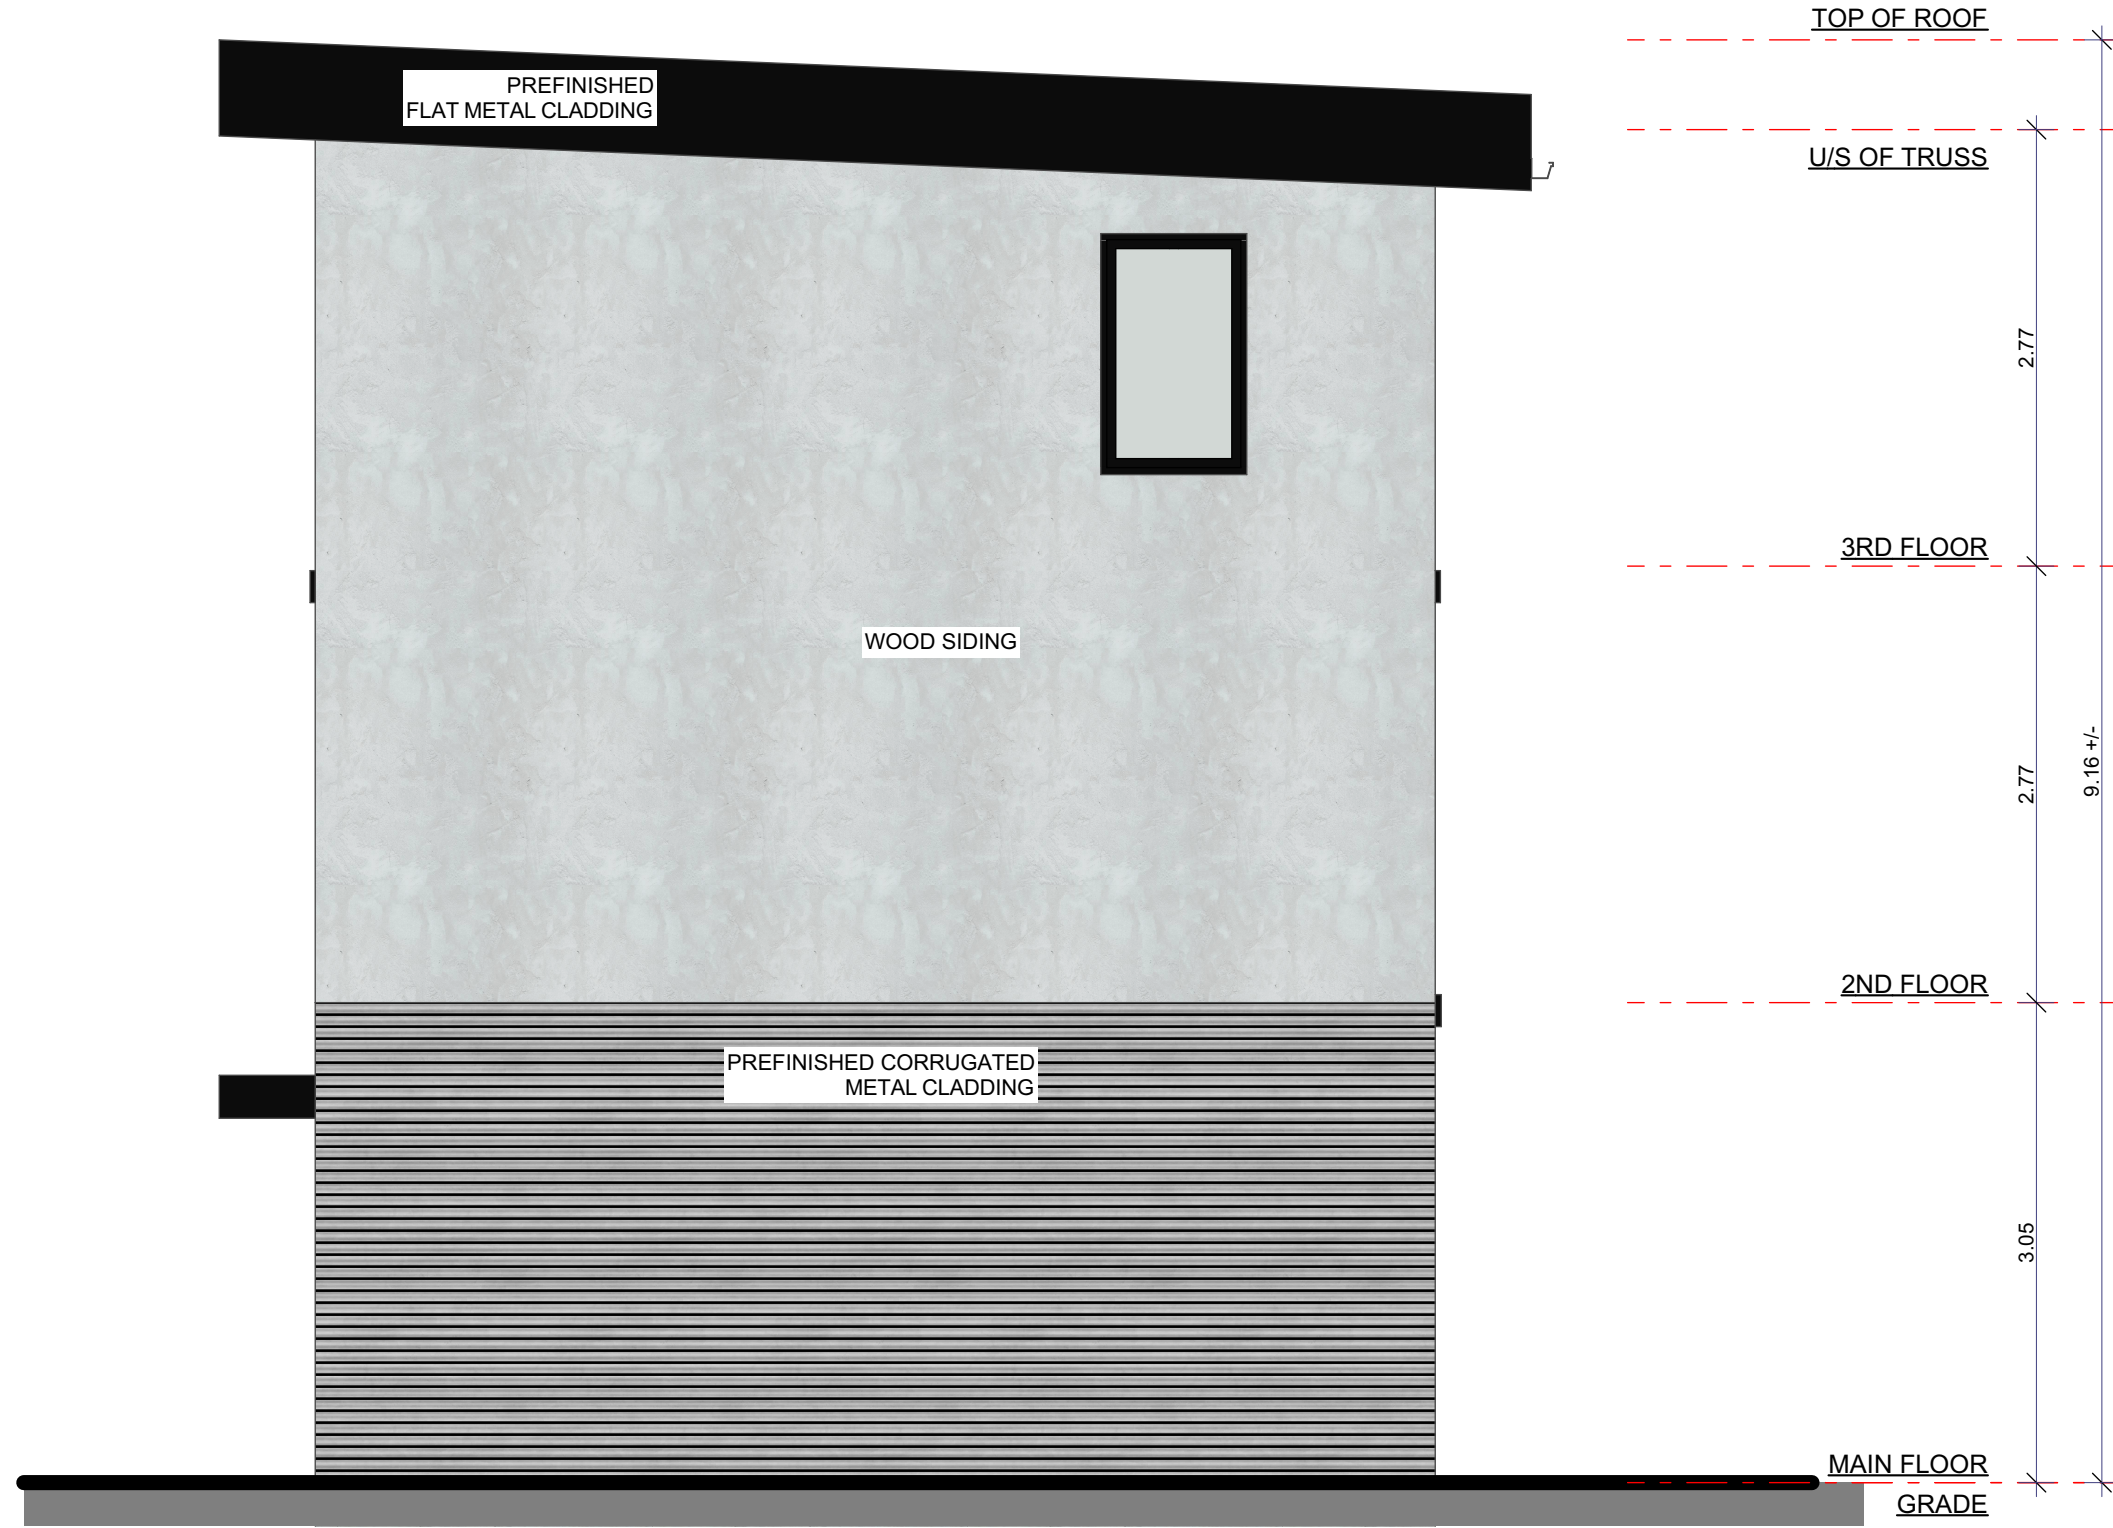

1

North Elevation

SCALE: 1/4" = 1'-0"

Project	Additions and Alterations to 197 Griffin St. - Accessory Building	Date	2/17/2022
Location	197 Griffin Street (Hwy #20) Smithville Ontario	Project No.	21495
Title	North Elevation (Accessory Building)	Dwg. No.	A2-4