

COMMITTEE OF ADJUSTMENT

NOTICE OF PUBLIC HEARING FOR THE COMMITTEE OF ADJUSTMENT (MINOR VARIANCE APPLICATION)

Get involved with your input. The Township of West Lincoln Committee of Adjustment will hold a public hearing in accordance with the Planning Act, Section 53(5)(a) at an accessible facility where the matter below will be considered. The meeting will take place:

DATE: Wednesday, July 27th, 2022
TIME: 7:00 p.m.
LOCATION: ZOOM MEETING (see below for further information)

About the Application for Minor Variance (Location Map & Severance Sketch on back)

A20/2022WL – Silverholme Holsteins Ltd. Trent Lof (Agent)

Property Address: 6131 Silver Street

An application for a Minor Variance has been submitted to replace the existing dwelling with a new 260 square metre (2800 square foot) dwelling where there is already a total of two legal non-conforming dwellings located on the subject property.

****HOW TO PROVIDE COMMENTS – PLEASE READ****

Due to COVID-19, the Township will be hosting public meetings via ZOOM, an online video-conferencing system. Please submit your written comments by **Friday, July 22nd, 2022** to have them included in Staff's report for the application. Please submit your comments electronically to Madyson Etzl metzl@westlincoln.ca with the file number for the application or via the Township's dropbox in the back parking lot.

If you submit comments after this date, they may not be included in Staff's report. Please ensure all comments have been submitted prior to **Friday July 22nd, 2022 at 4pm**. The comments will instead be read into the public record during the meeting. While residents are encouraged to make written submissions to the committee, members of the public will also be able to provide verbal comments at Committee of Adjustment through Zoom. Please contact Planner II, Madyson Etzl metzl@westlincoln.ca or **905-957-5131 by 12pm on July 27th, 2022** to speak at the meeting and you will be provided access to the meeting. Please state the date of the meeting and the file number you wish to address. If you are not able to access ZOOM through a computer, there is an option to call into the meeting through phone numbers and a code provided. If you wish to participate and cannot access the meeting through Zoom through a computer or by calling in, please notify the Secretary-Treasurer and all efforts will be made to accommodate your needs.

Any written comments received with regard to this application will constitute part of the public record for this particular file, in accordance with the Planning Act.

Important information about making a submission:

If a person or public body that files an appeal of a decision of the Committee of Adjustment in respect of the proposed minor variance does not make written submissions to the Committee of Adjustment before it gives or refuses the minor variance application, the Ontario Land Tribunal may dismiss the appeal.

For more information:

Planning documents and background material for any application is available during regular office hours by contacting the planning department at 905-957-3346 or planning@westlincoln.ca and making an appointment.


Copies of the Staff Report will be available on Monday July 25th 2022, after 4 PM.

If you wish to be notified of the decision of the Committee of Adjustment in respect of the proposed minor variance, you must make a written request to:

Madyson Etzl, Planner II
Township of West Lincoln, 318 Canborough Street, Smithville, ON L0R 2A0
metzl@westlincoln.ca

Dated: July 8th 2022

FRONT ELEVATION:
SCALE: 1/4" = 1'

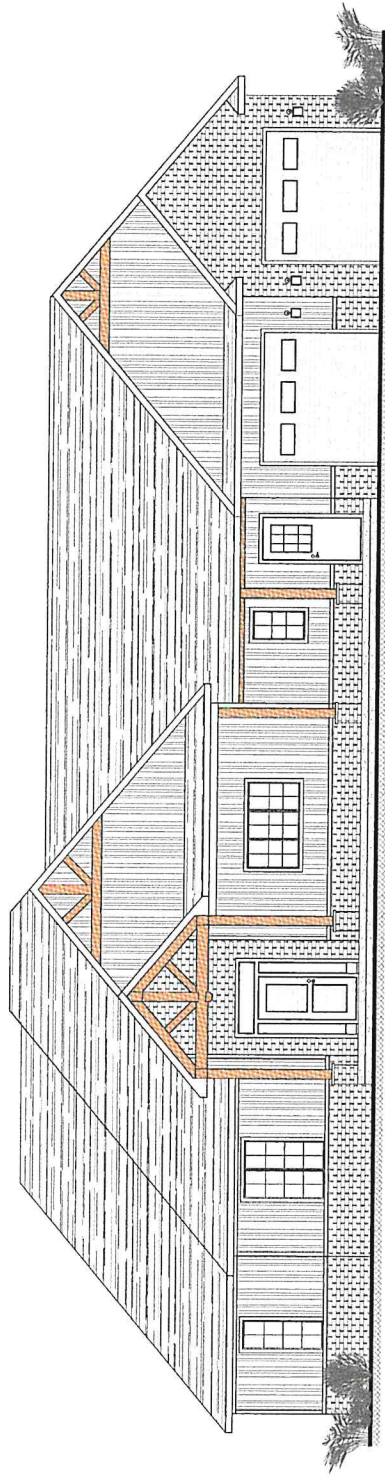


LOFCORE

PROJECT ADDRESS:
6131 SILVER ST (R165),
ST. ANNS ON

CLIENT:
JOHN AND KRISTA
DEBOER

PROPOSED:
1 STOREY DWELLING

| | |
|---------------|------------|
| DATE: | 2022-06-21 |
| SCALE: | VARIES |
| PROJECT NAME: | A1 |

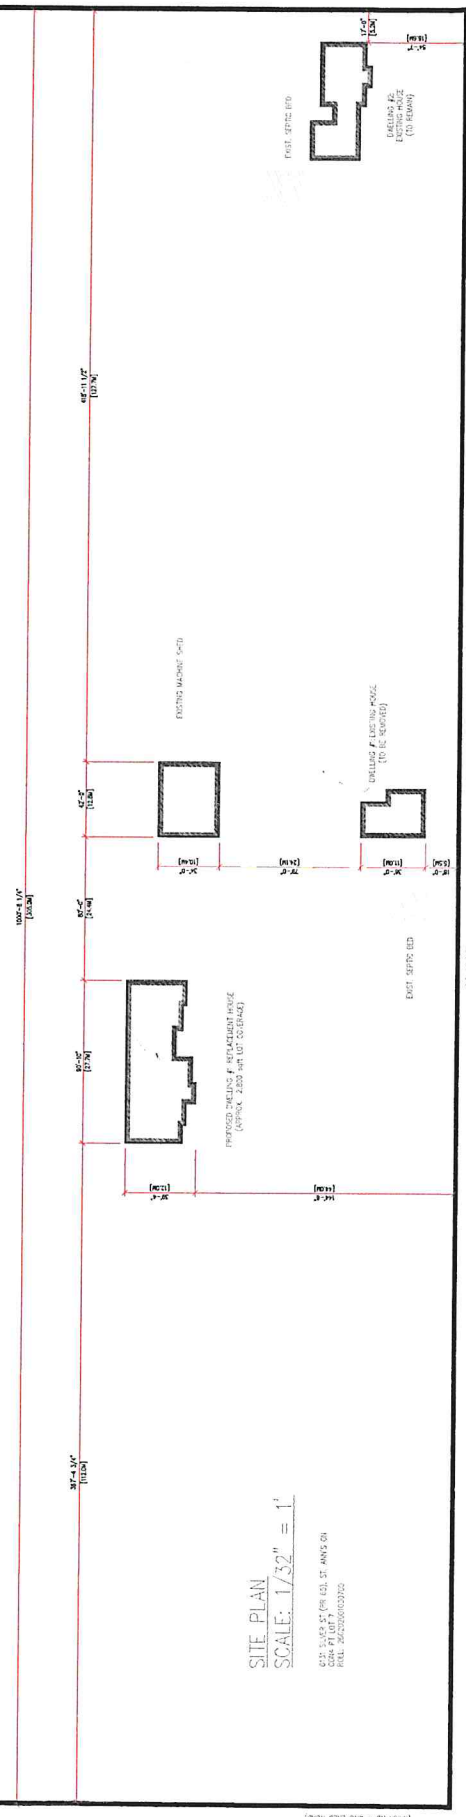

SITE PLAN
SCALE: 1/32" = 1'

6131 SILVER ST (R165),
ST. ANNS ON
CITY OF TORONTO
PLANNING DEPARTMENT

WEST GALET
EAST GALET

CC, CP, DTM
CA, SP, SMO
(SILVER ST = R165)