


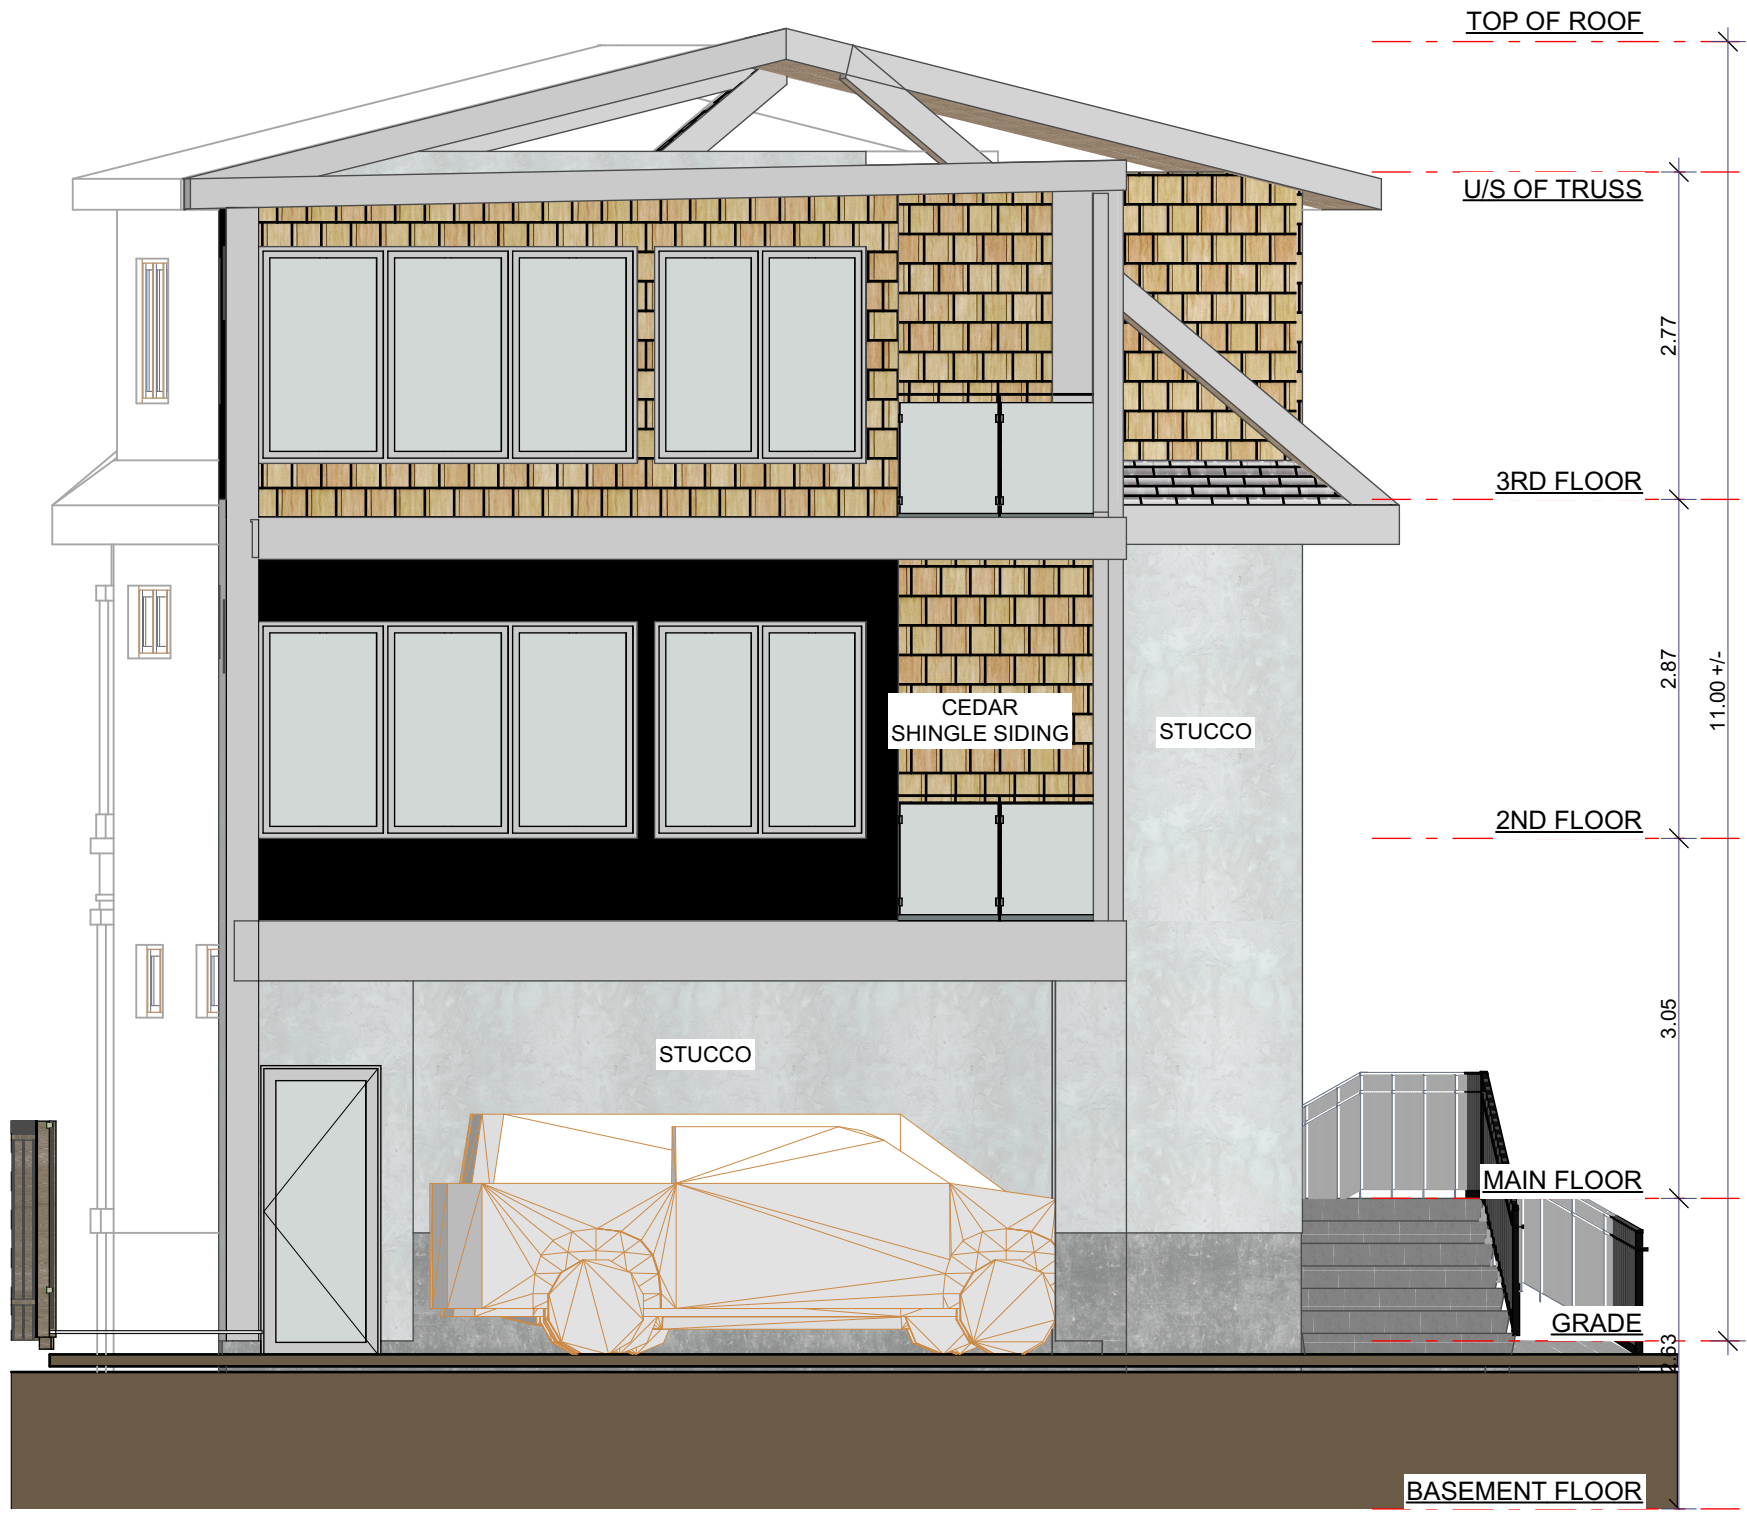

1 West Elevation
SCALE: 3/16" = 1'-0"