

—---- property line

proposed deciduous tree

proposed shrub

proposed perennial

existing elevation

proposed elevation

min. 150mm topsoil, fine grade & sod

Wood Privacy Fence

NOT FOR CONSTRUCTION

REVISIONS/ SUBMISSIONS

DESCRIPTION 2024-09-10 Issued for coordination



Phelps Homes Ltd. MUNICIPALITY Niagara Region

130 College Street West Lincoln, ON

MUNICIPAL FILE NUMBER

Landscape Plan

L-


adesso design inc. landscape architecture



69 John Street South, Suite 250 Hamilton, ON L8N 2B9 t. 905.526.8876 www.adessodesigninc.ca Balled & Burlapped/Wire Basket Deciduous Tree

Wood Privacy Fence (1.8m height - pressure treated)

SCALE: NTS

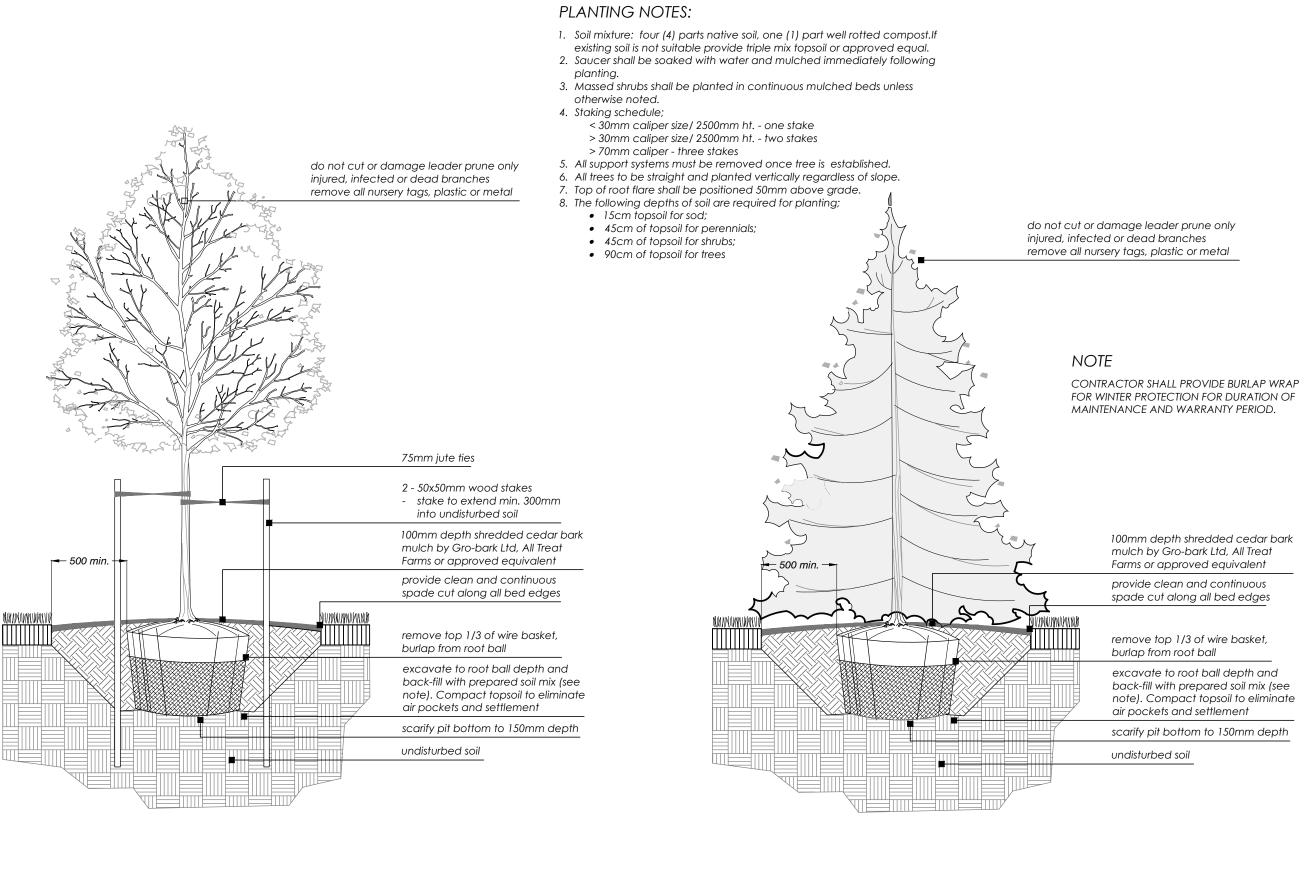

Prune only injured, infected or dead branches remove all nursery tags 100mm depth shredded cedar bark mulch by Gro-bark Ltd, All Treat Farms or approved equivalent provide clean and continuous spade cut along all bed edges remove plants from all containers. top 1/3 of burlap &/or rope to be cut & removed from top of root ball excavate to min. 450mm depth and back-fill with prepared soil mix (see note) compact topsoil to eliminate air pockets and settlement scarify pit bottom to 150mm depth undisturbed soil Container Grown Shrub SCALE: NTS remove perennial from pot or container contractor shall provide 100mm mulch for all perennials except groundcovers unless specified otherwise provide clean and continuous spade cut along all bed edges excavate to 450mm depth and fill with prepared soil mix (see note) compact topsoil to eliminate air pockets and settlement undisturbed soil

Balled & Burlapped/ Wire Basket Coniferous Tree


Container Grown Perennial


4

L-2

___ Varies, see plan/ ___

Molok Garbage System (or approved equal)

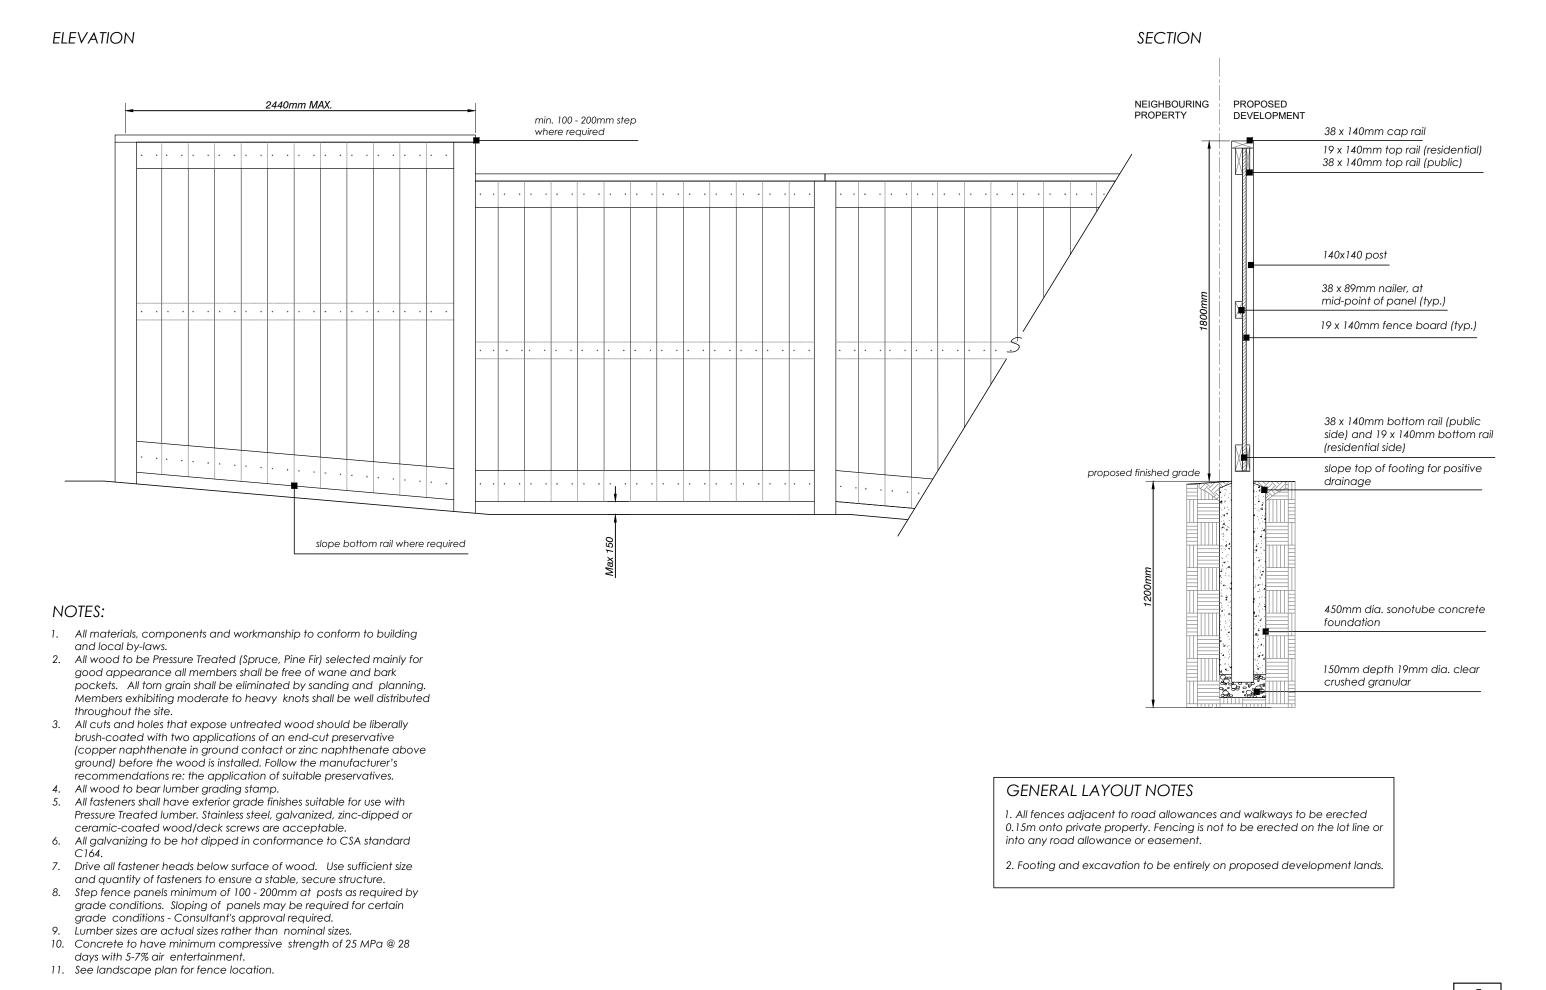

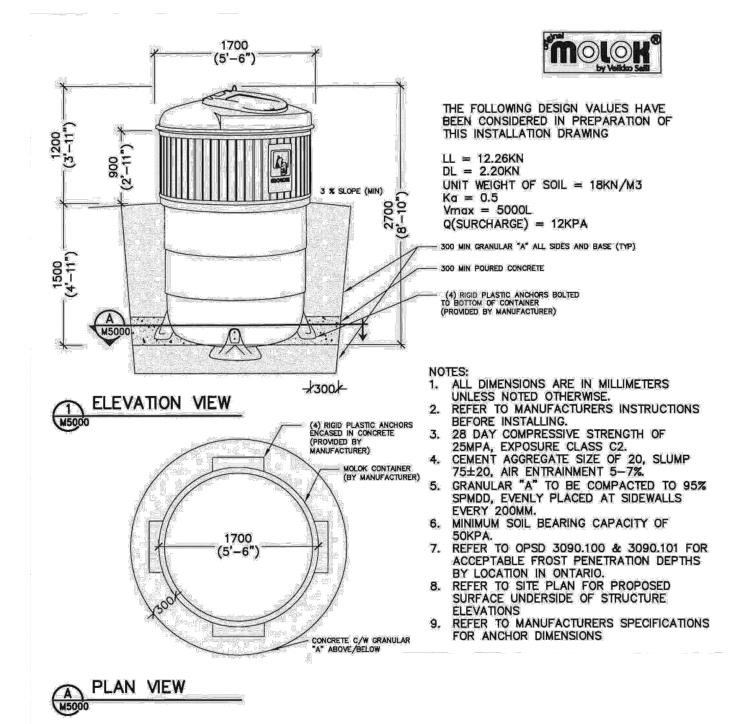

NOT FOR CONSTRUCTION
ISSUED FOR REVIEW & COMMENTS ONLY

REVISIONS/ SUBMISSIONS

DATE DESCRIPTION

1 2024-09-10 Issued for coordination
2 2025-05-02 Issued for submission

STA



Phelps Homes Ltd.

MUNICIPALITY

Niagara Region

PROJECT 130 College Street West Lincoln, ON

MUNICIPAL FILE NUMBER

SHEET

Details

• •

adesso design inc.

landscape architecture



69 John Street South, Suite 250 Hamilton, ON L8N 2B9 t. 905.526.8876 www.adessodesigninc.ca