
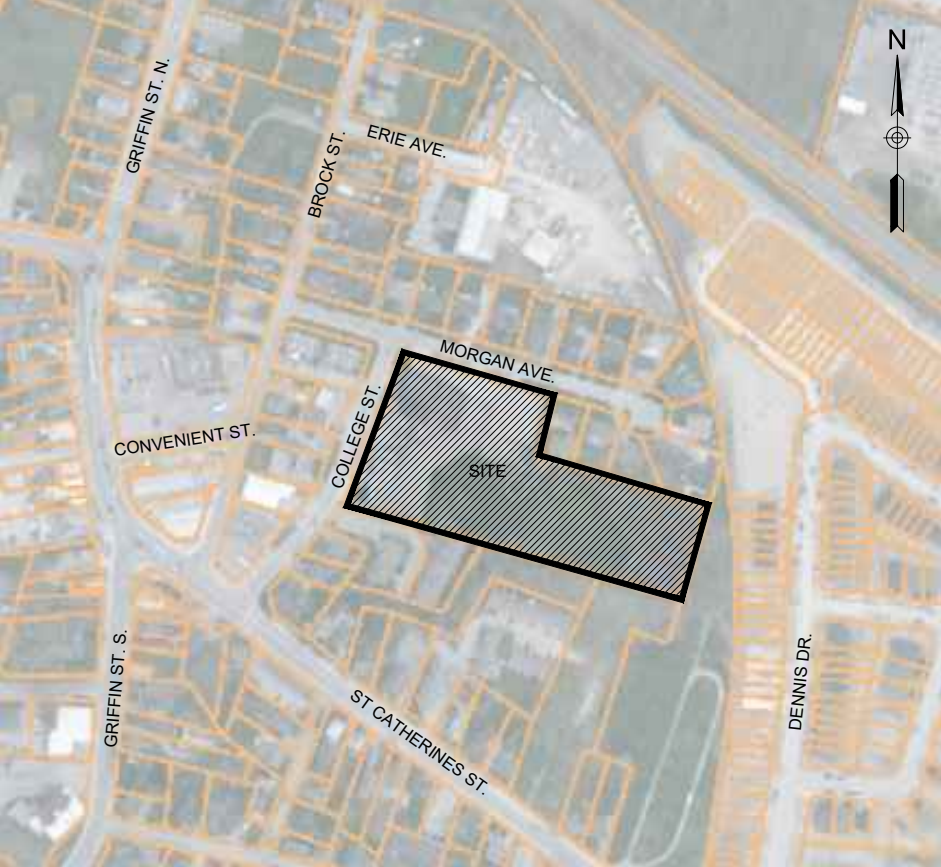


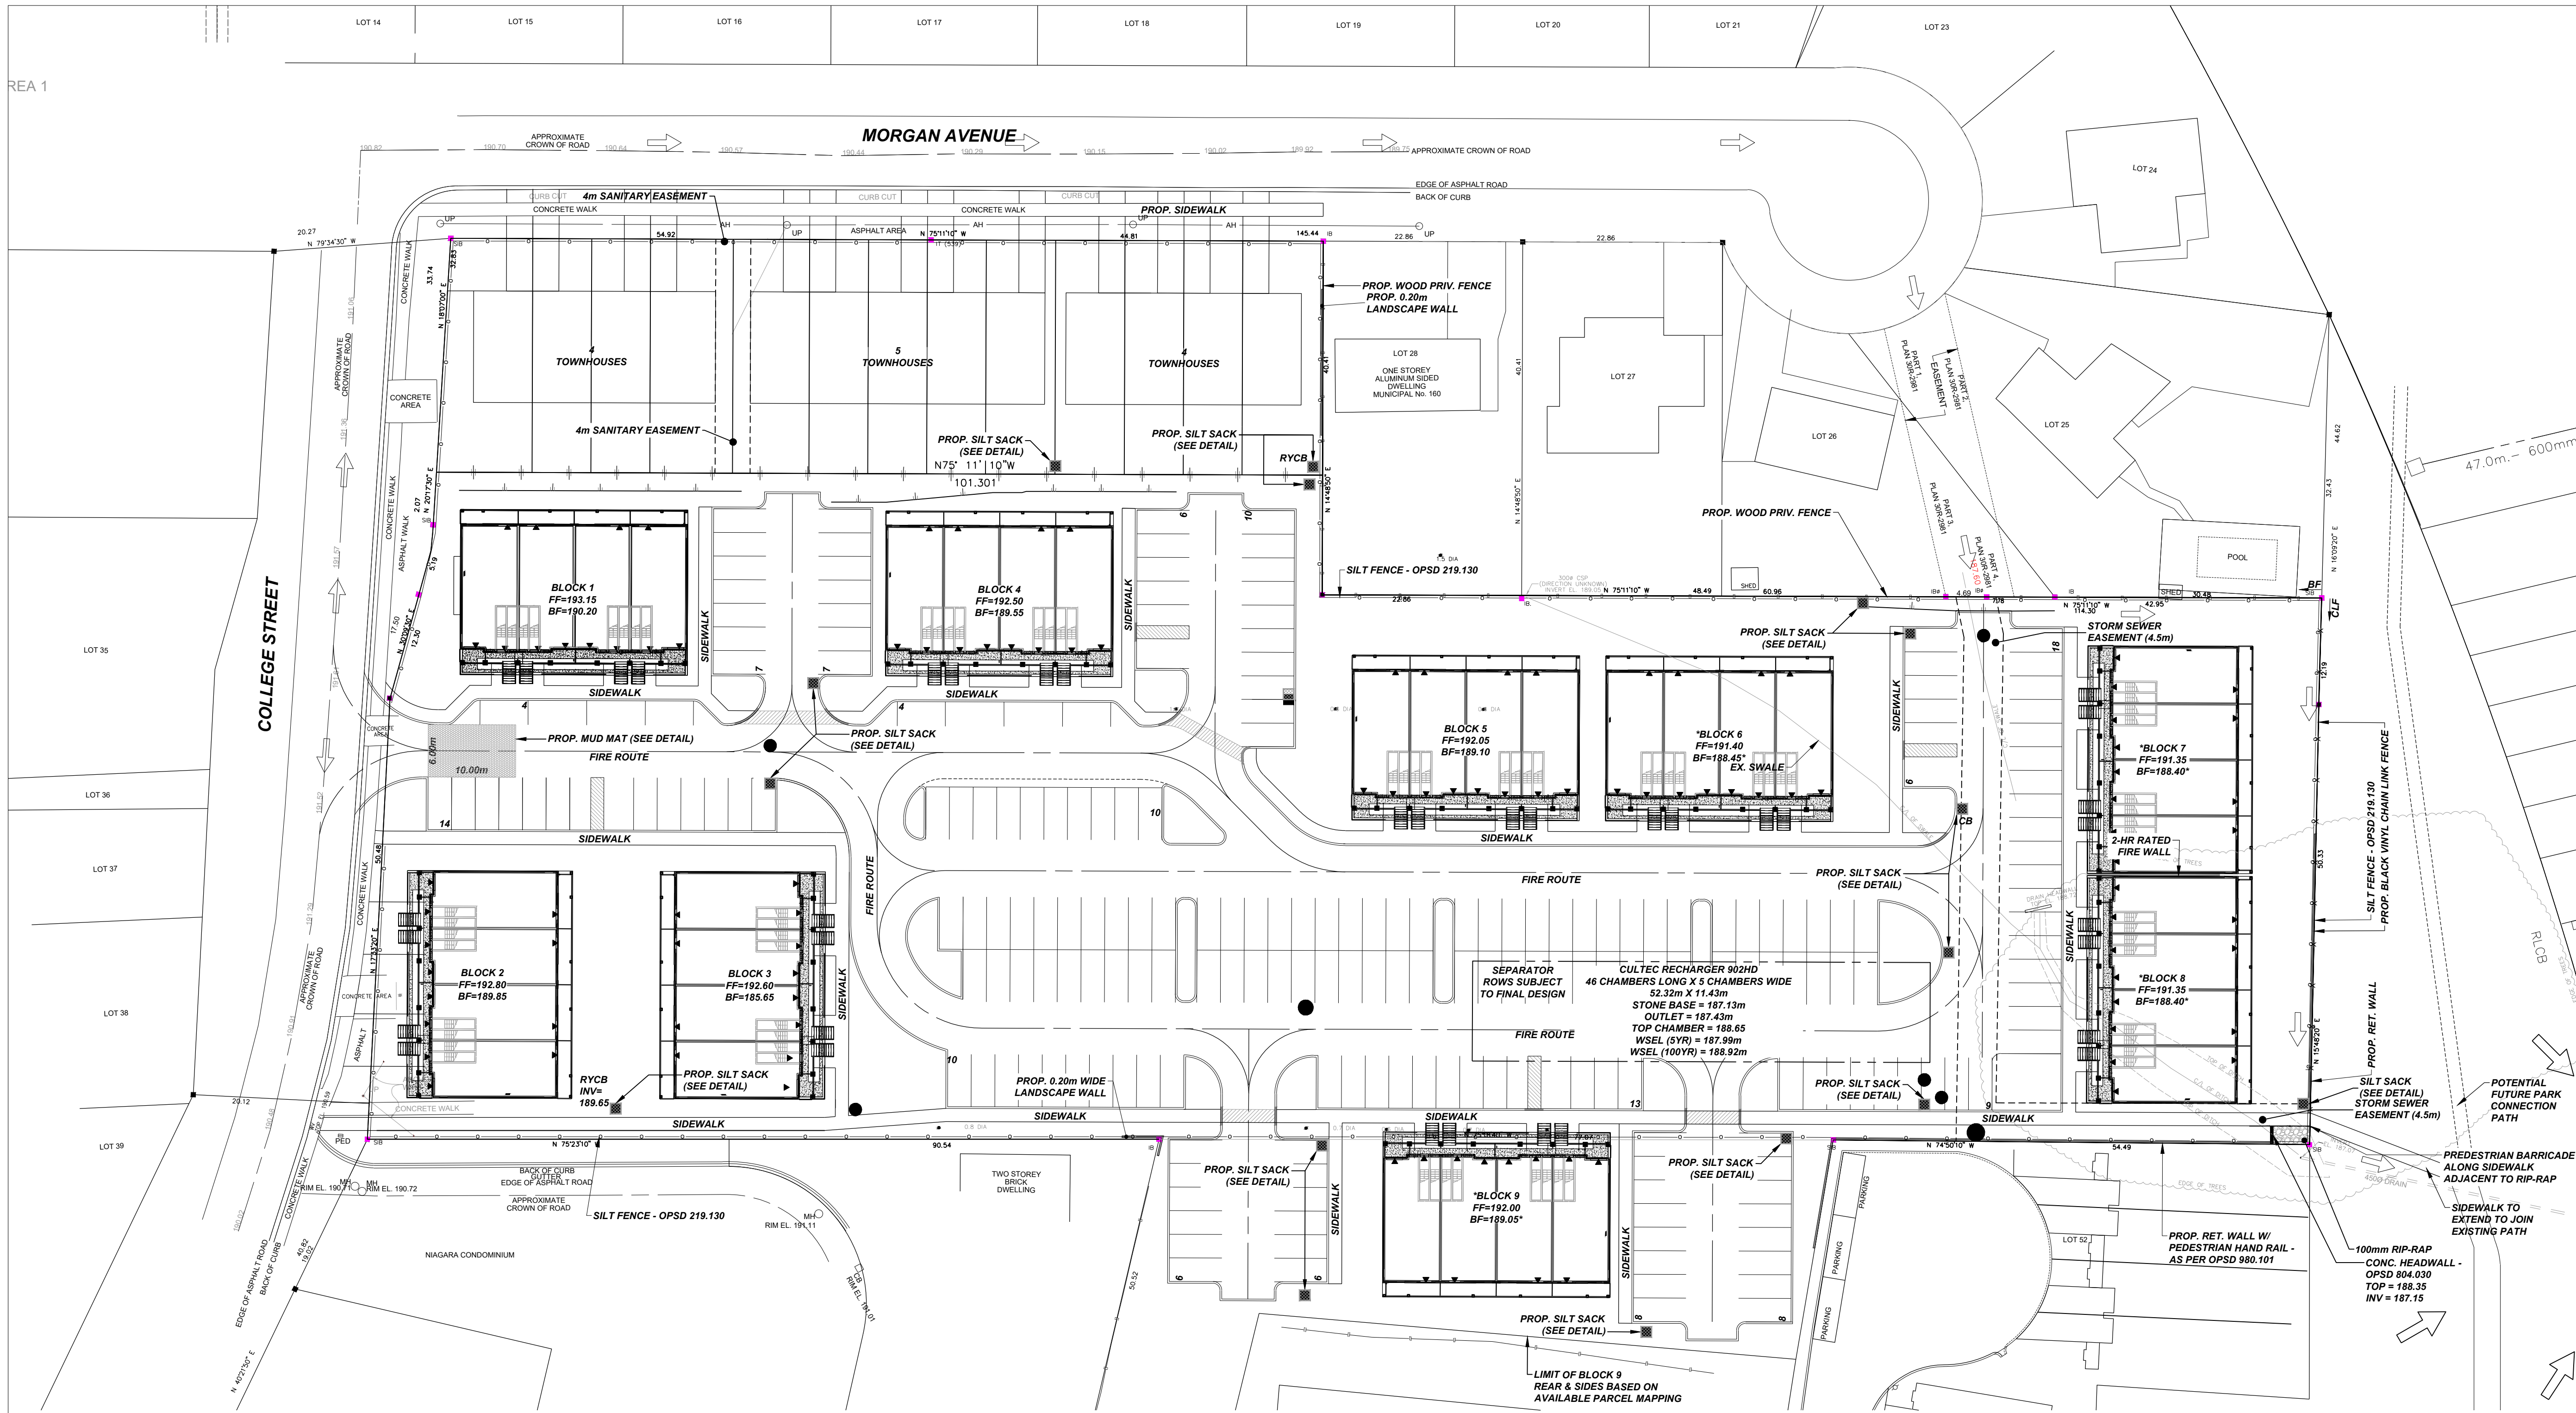

KEY PLAN N.T.S.

BENCHMARK NOTE:
ELEVATION =
MONUMENT:

SITE BENCHMARK:
ELEVATION =

GENERAL NOTES:

1. TENDERER SHALL SATISFY THEMSELVES AS TO THE NATURE OF THE GROUND AND BID ACCORDINGLY.
2. ALL ROCK LINE INDICATIONS SHOWN ON THE PLAN MUST BE VERIFIED BY THE CONTRACTOR.
3. CONTRACTOR SHALL VERIFY LOCATIONS AND INVERTS OF ALL EXISTING SANITARY AND STORM SEWERS AND WATERMANS. PRIVATE DRAINS AND WATER SERVICES, GAS MAINS, CABLE TV, HYDRO AND TELEPHONE DUCTS ETC AT START OF CONSTRUCTION.

NO.	DATE:	DESCRIPTION:
1	2025-06-11	REVISED PER CITY COMMENTS
0	2024-08-12	FOR CLIENT REVIEW

REVISIONS

NO.	DATE:	DESCRIPTION:
1	2025-06-11	REVISED PER CITY COMMENTS
0	2024-08-12	FOR CLIENT REVIEW



CLIENT:
2853972 ONTARIO INC.

MUNICIPALITY:
TOWNSHIP OF WEST LINCOLN

PROJECT NAME:
COLLEGE STREET SCHOOL

TITLE:
SITE EROSION & SEDIMENT CONTROL PLAN

SCALE: 1:400 DATE: 2022-10-06

CHECKED BY: AS DESIGNED BY: AS

DWG No: 22046PHE SHEET No: 4

