


SITE PLAN

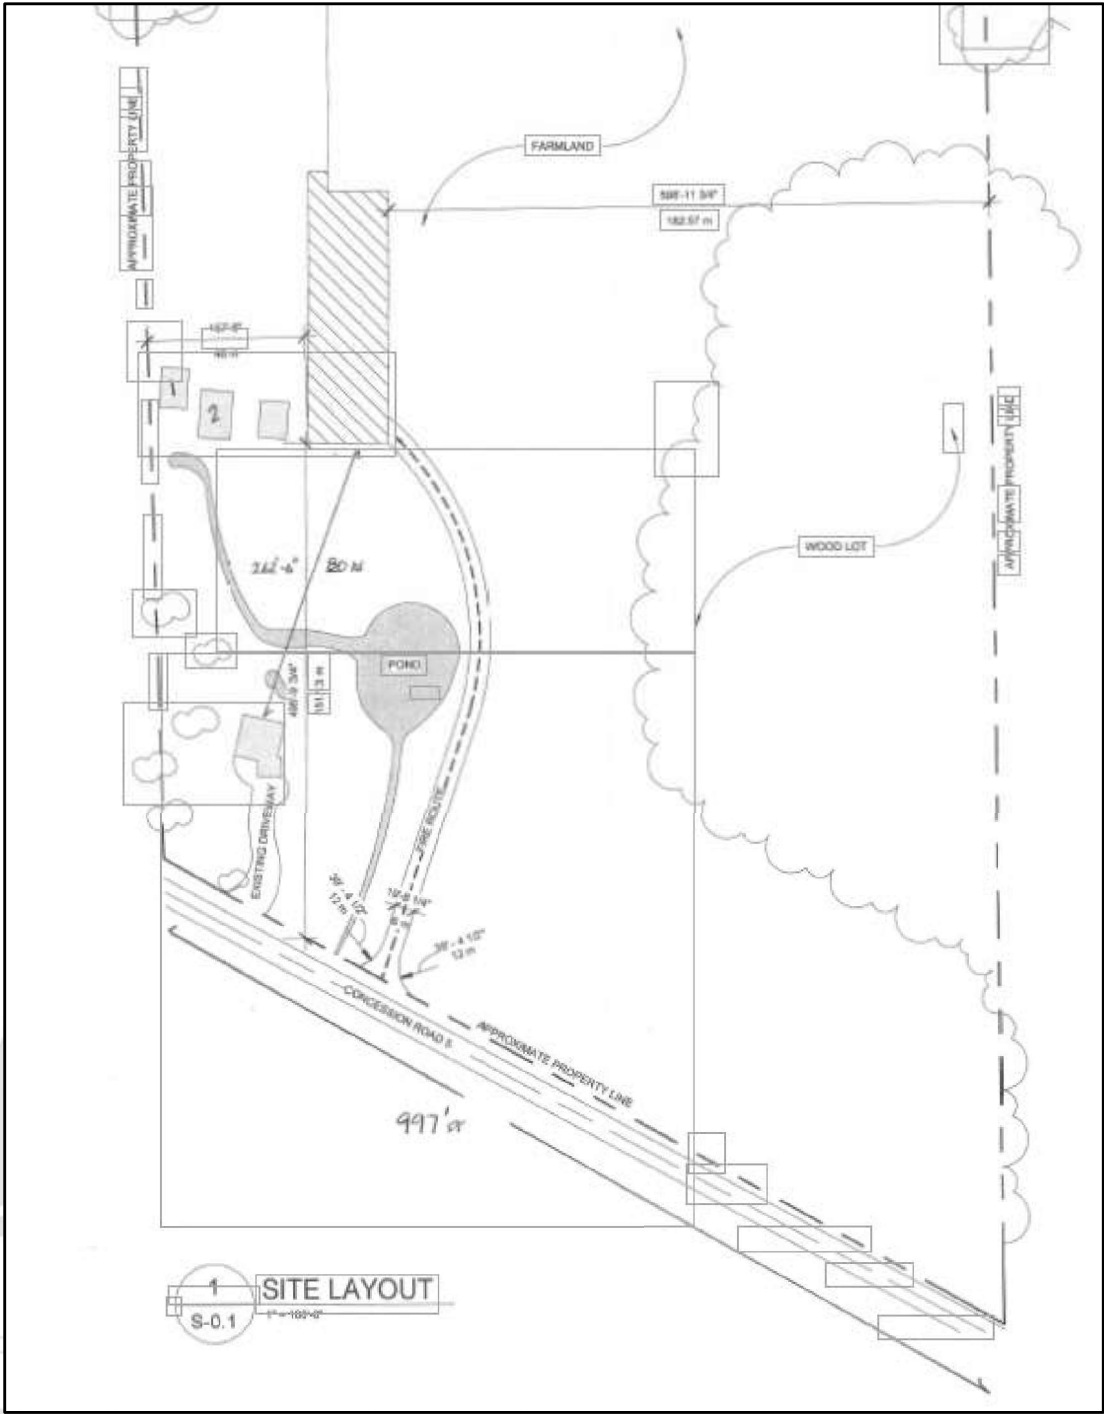

ZONING - AGRICULTURAL (A)		TOWNSHIP OF WEST LINCOLN	
ROLL #: 2212000001132000000		ZONING BY-LAW 2017-70	
SITE AREA: 40.53ac			
REGULATION	PROVISIONS	PROPOSED (APPROX)	
FRONT YARD (SOUTH)	20m [65.62 ft]	151.13m [495'-9"]	
REAR YARD (NORTH)	20m [65.62 ft]	338.78 m [1111'-5"]	
INT. SIDE YARD (EAST)	15m [49.21 ft]	182.57 m [598'-11"]	
INT. SIDE YARD (WEST)	15m [49.21 ft]	48 m [157'-6"]	
MAX. LOT COVERAGE	10%	1.16%	
MAXIMUM HEIGHT	15m [49.21 ft]	7.68 m [25'-2"]	

BLDG #1 = 24 x 26 = 624 SQ FT
BLDG #2 = 36 x 40 = 1440 SQ FT