
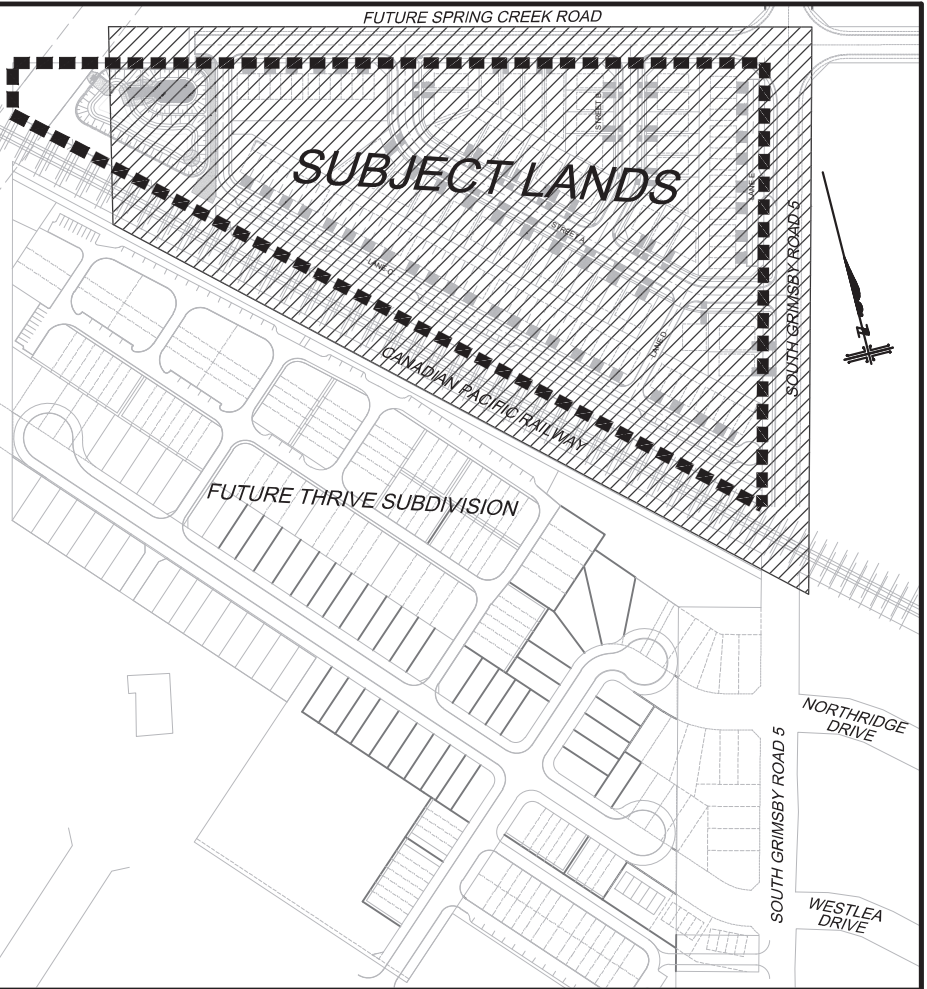


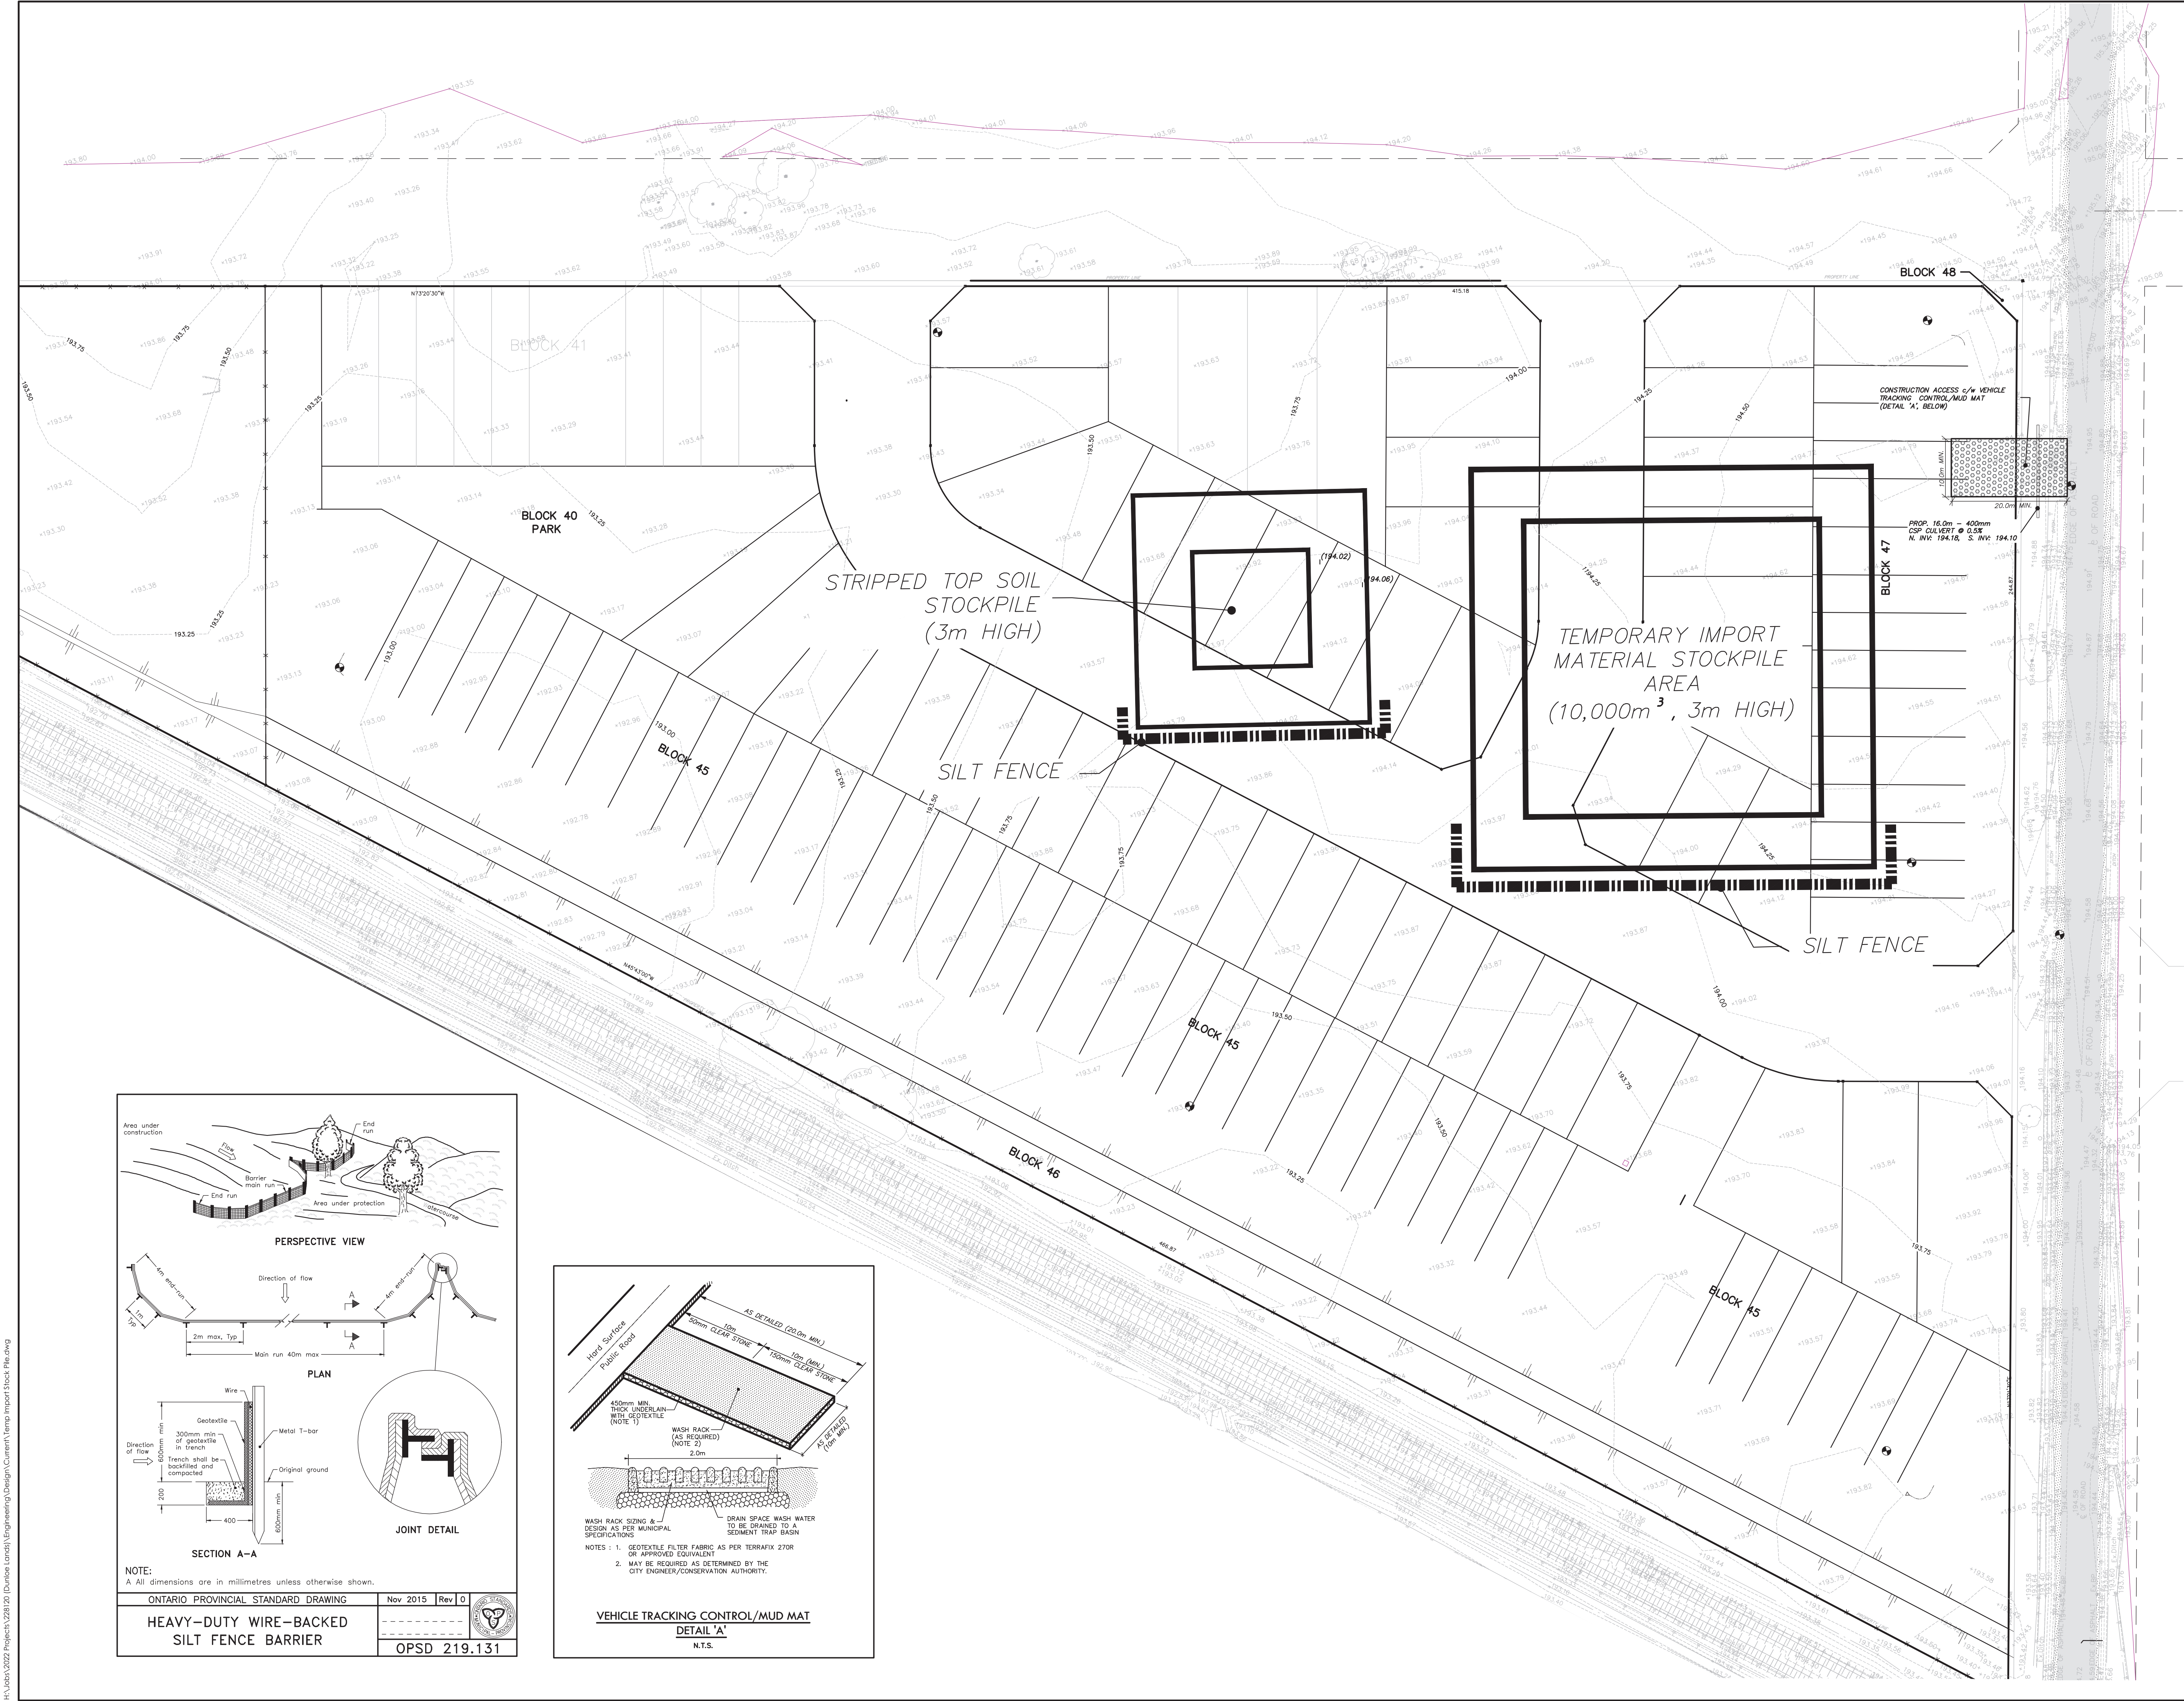

KEY PLAN

BENCH MARK
Township of Lincoln Benchmark No. 00819950241
Elevation: 192.49 (CGVD: 1928/1978)
Description: Located on the South side of Highway 20,
1.2km East of Grimby Regional Road No. 12
and 0.45km West of Grimby Regional Road No. 9

No.	Revision	By	Date
1.	First Submission	JWE	Oct. 6/2025

- REVISIONS
- GENERAL NOTES
- TENDERERS SHALL SATISFY THEMSELVES AS TO THE NATURE OF THE GROUND AND BID ACCORDINGLY.
 - ALL ROCK LINE INDICATIONS SHOWN ON THE PLAN MUST BE VERIFIED BY THE CONTRACTOR.
 - CONTRACTOR SHALL VERIFY LOCATIONS AND INVERTS OF ALL EXISTING SANITARY AND STORM SEWERS AND WATERMANS, PRIVATE SEWER DRAINS AND WATER SERVICES, GASMAINS, CABLE TV, HYDRO AND TELEPHONE DUCTS, ETC., AT START OF CONSTRUCTION.

ENGINEER

PROJECT OWNER:

MARZ HOMES

NOT ISSUED FOR CONSTRUCTION

MUNICIPALITY:

TOWNSHIP OF WEST LINCOLN
(Smithville)

PROJECT NAME:

MARZ DUNLOE LANDS

A. J. Clarke and Associates Ltd.
SURVEYORS • PLANNERS • ENGINEERS
25 MAIN STREET WEST, SUITE 300
HAMILTON, ONTARIO L8P 1H1
Tel: 905 528-8761 Fax: 905 528-2289
email: ajc@ajclarke.com

TITLE:	
TEMPORARY FILL IMPORT STOCKPILE PLAN	
SCALE: 1:500	DATE:
DESIGN: M.M.	DRAWN: J.W.E.
DWG: 228120	SHT: 1A